



UNCLE VANYA
TEATRO CARIGNANO

REFERENCES

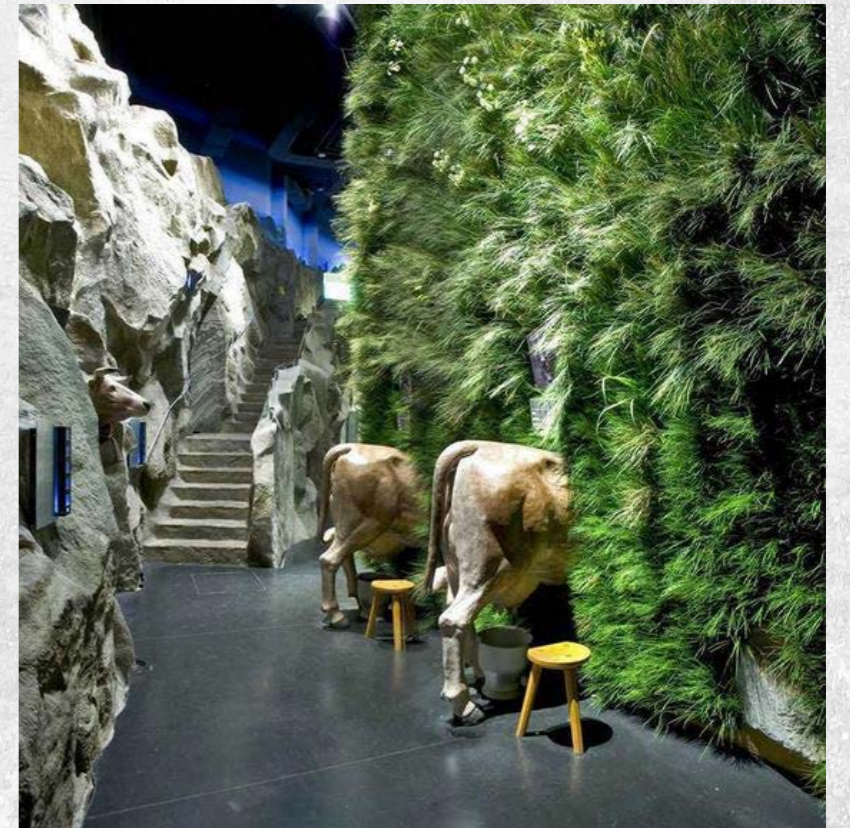


UNCLE VANYA
TEATRO CARIGNANO

REFERENCES

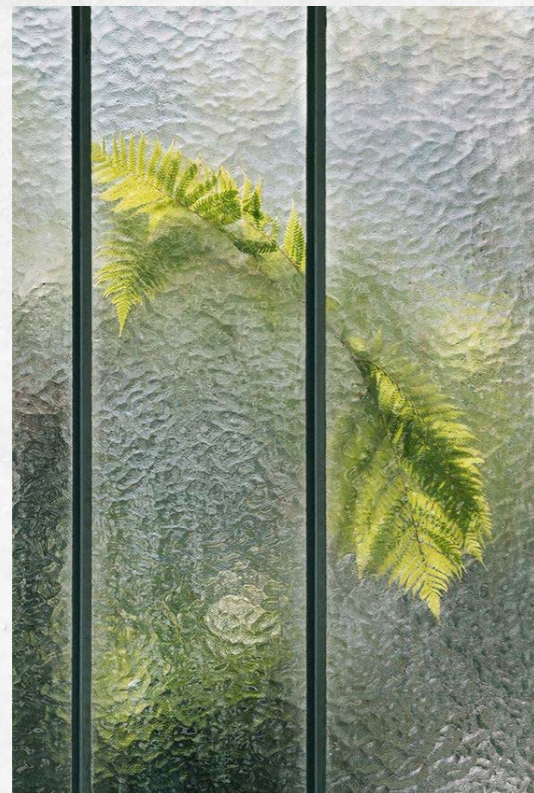

UNCLE VANYA
TEATRO CARIGNANO

CONCEPT DRAWING

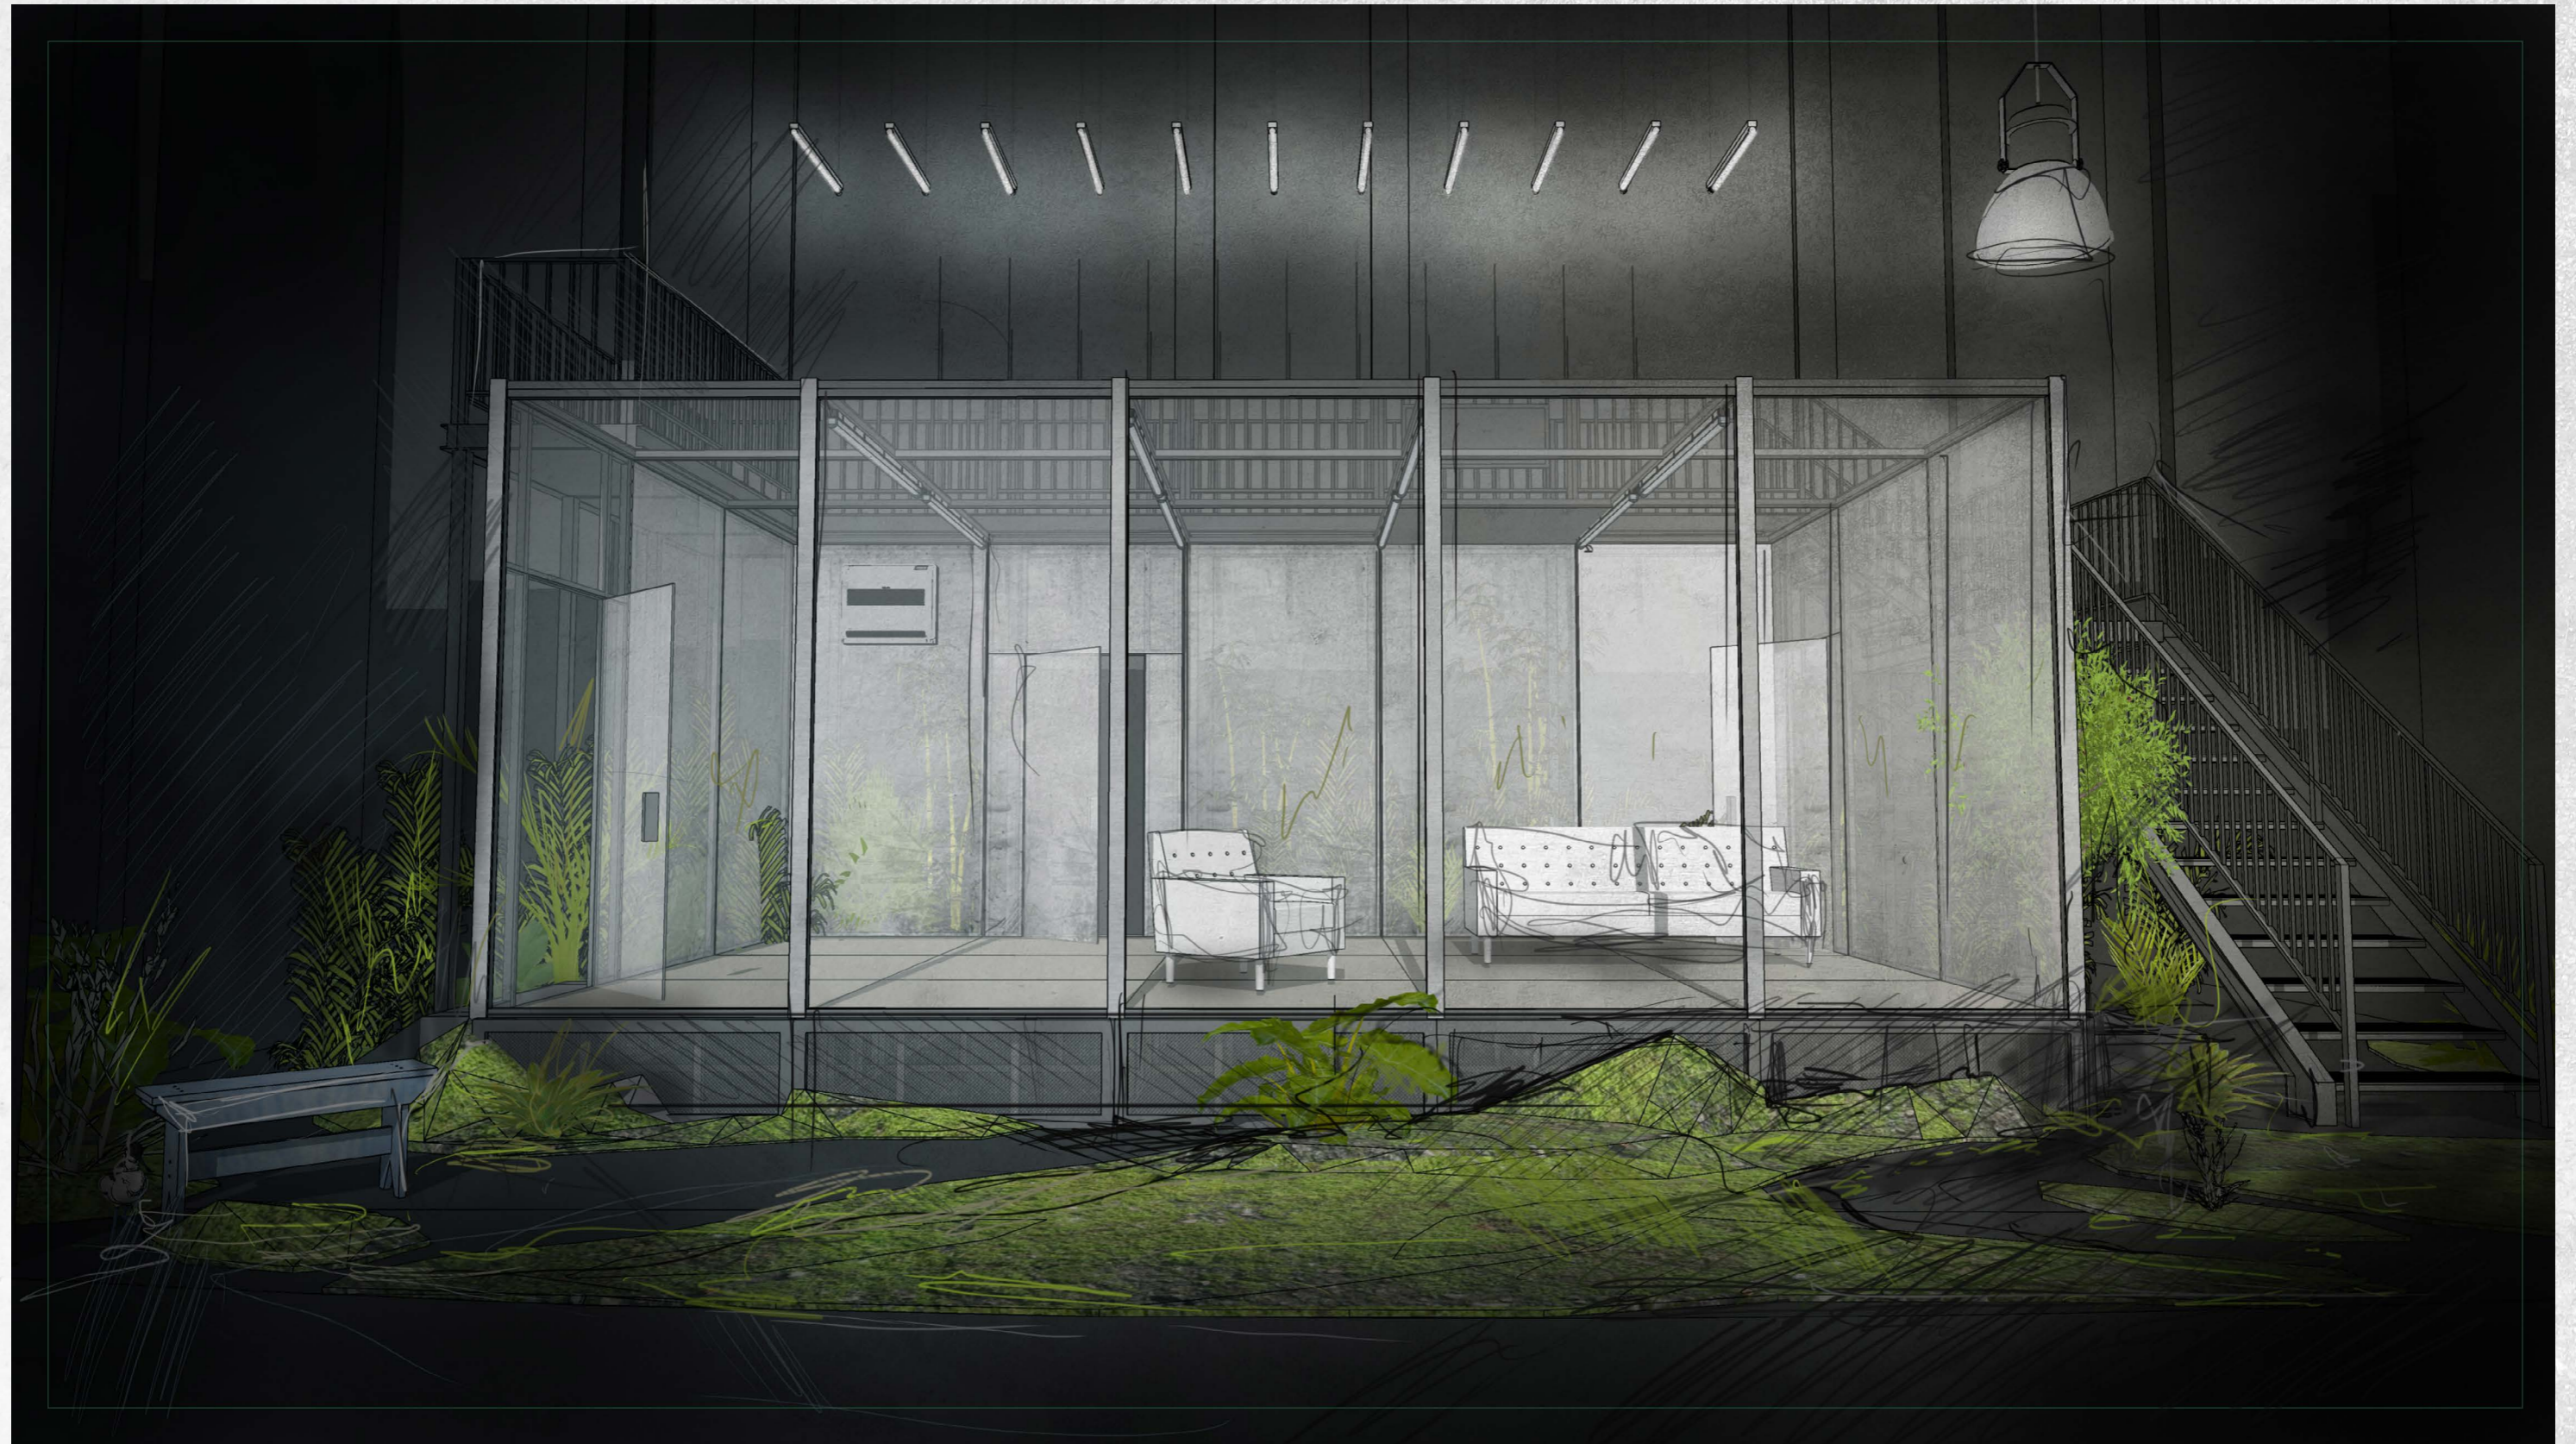



UNCLE VANYA
TEATRO CARIGNANO

3D MODEL




UNCLE VANYA
TEATRO CARIGNANO

3D MODEL

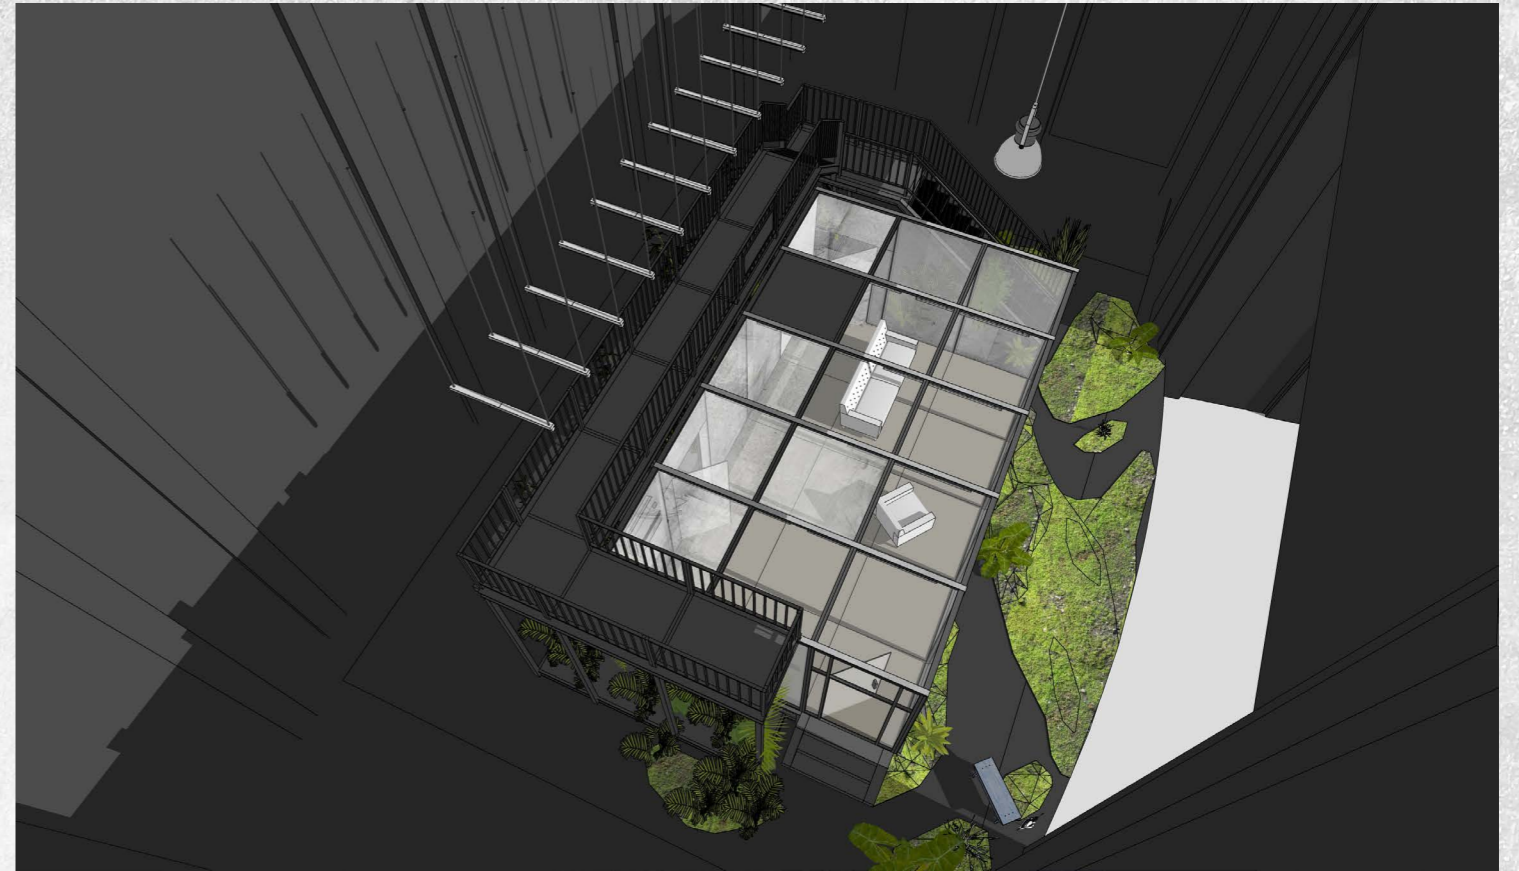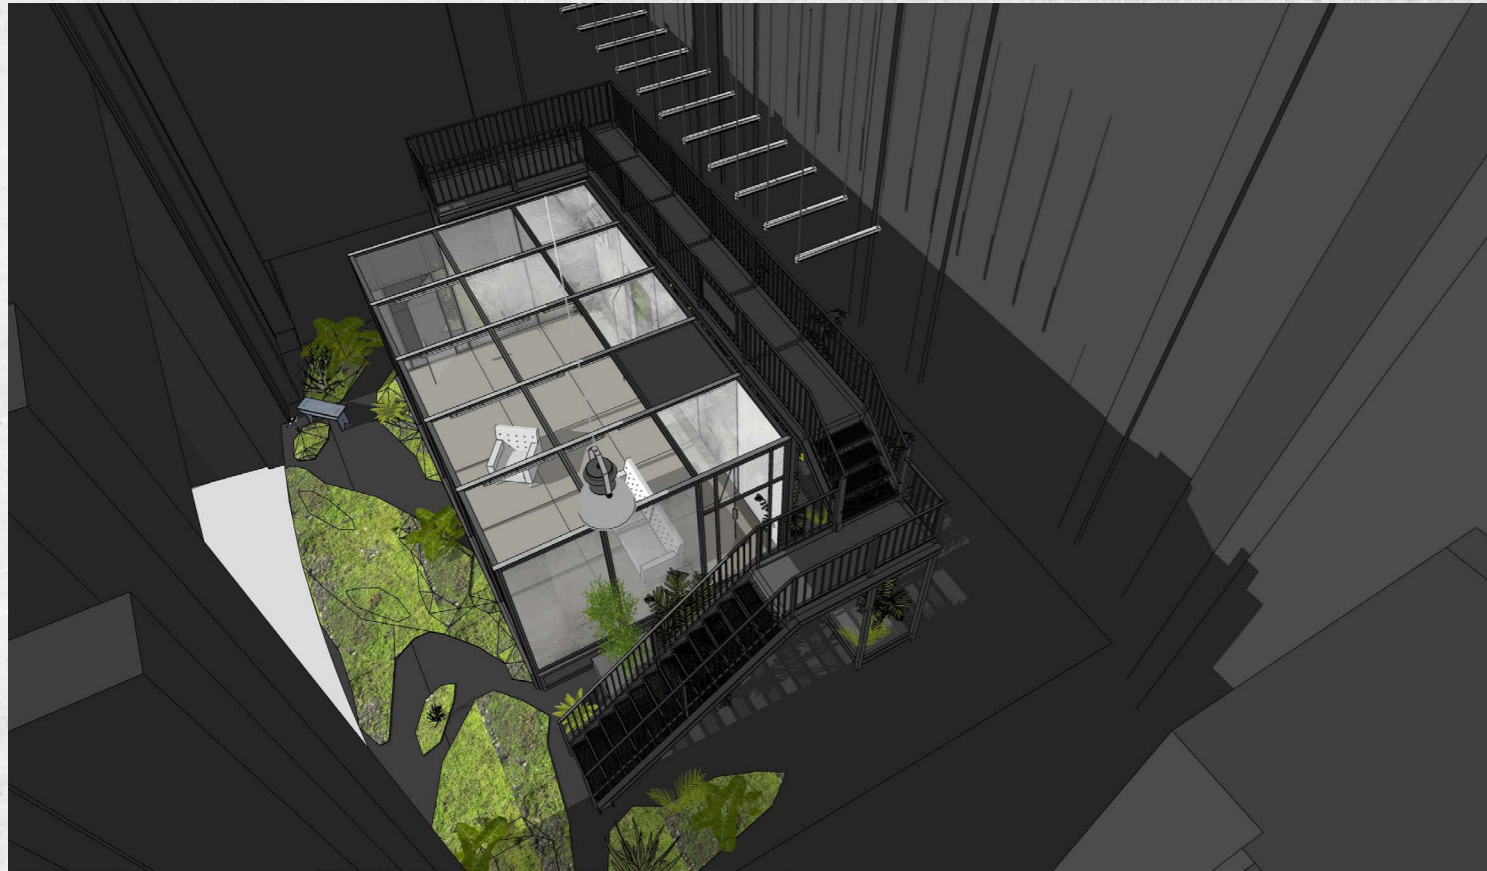

UNCLE VANYA
TEATRO CARIGNANO

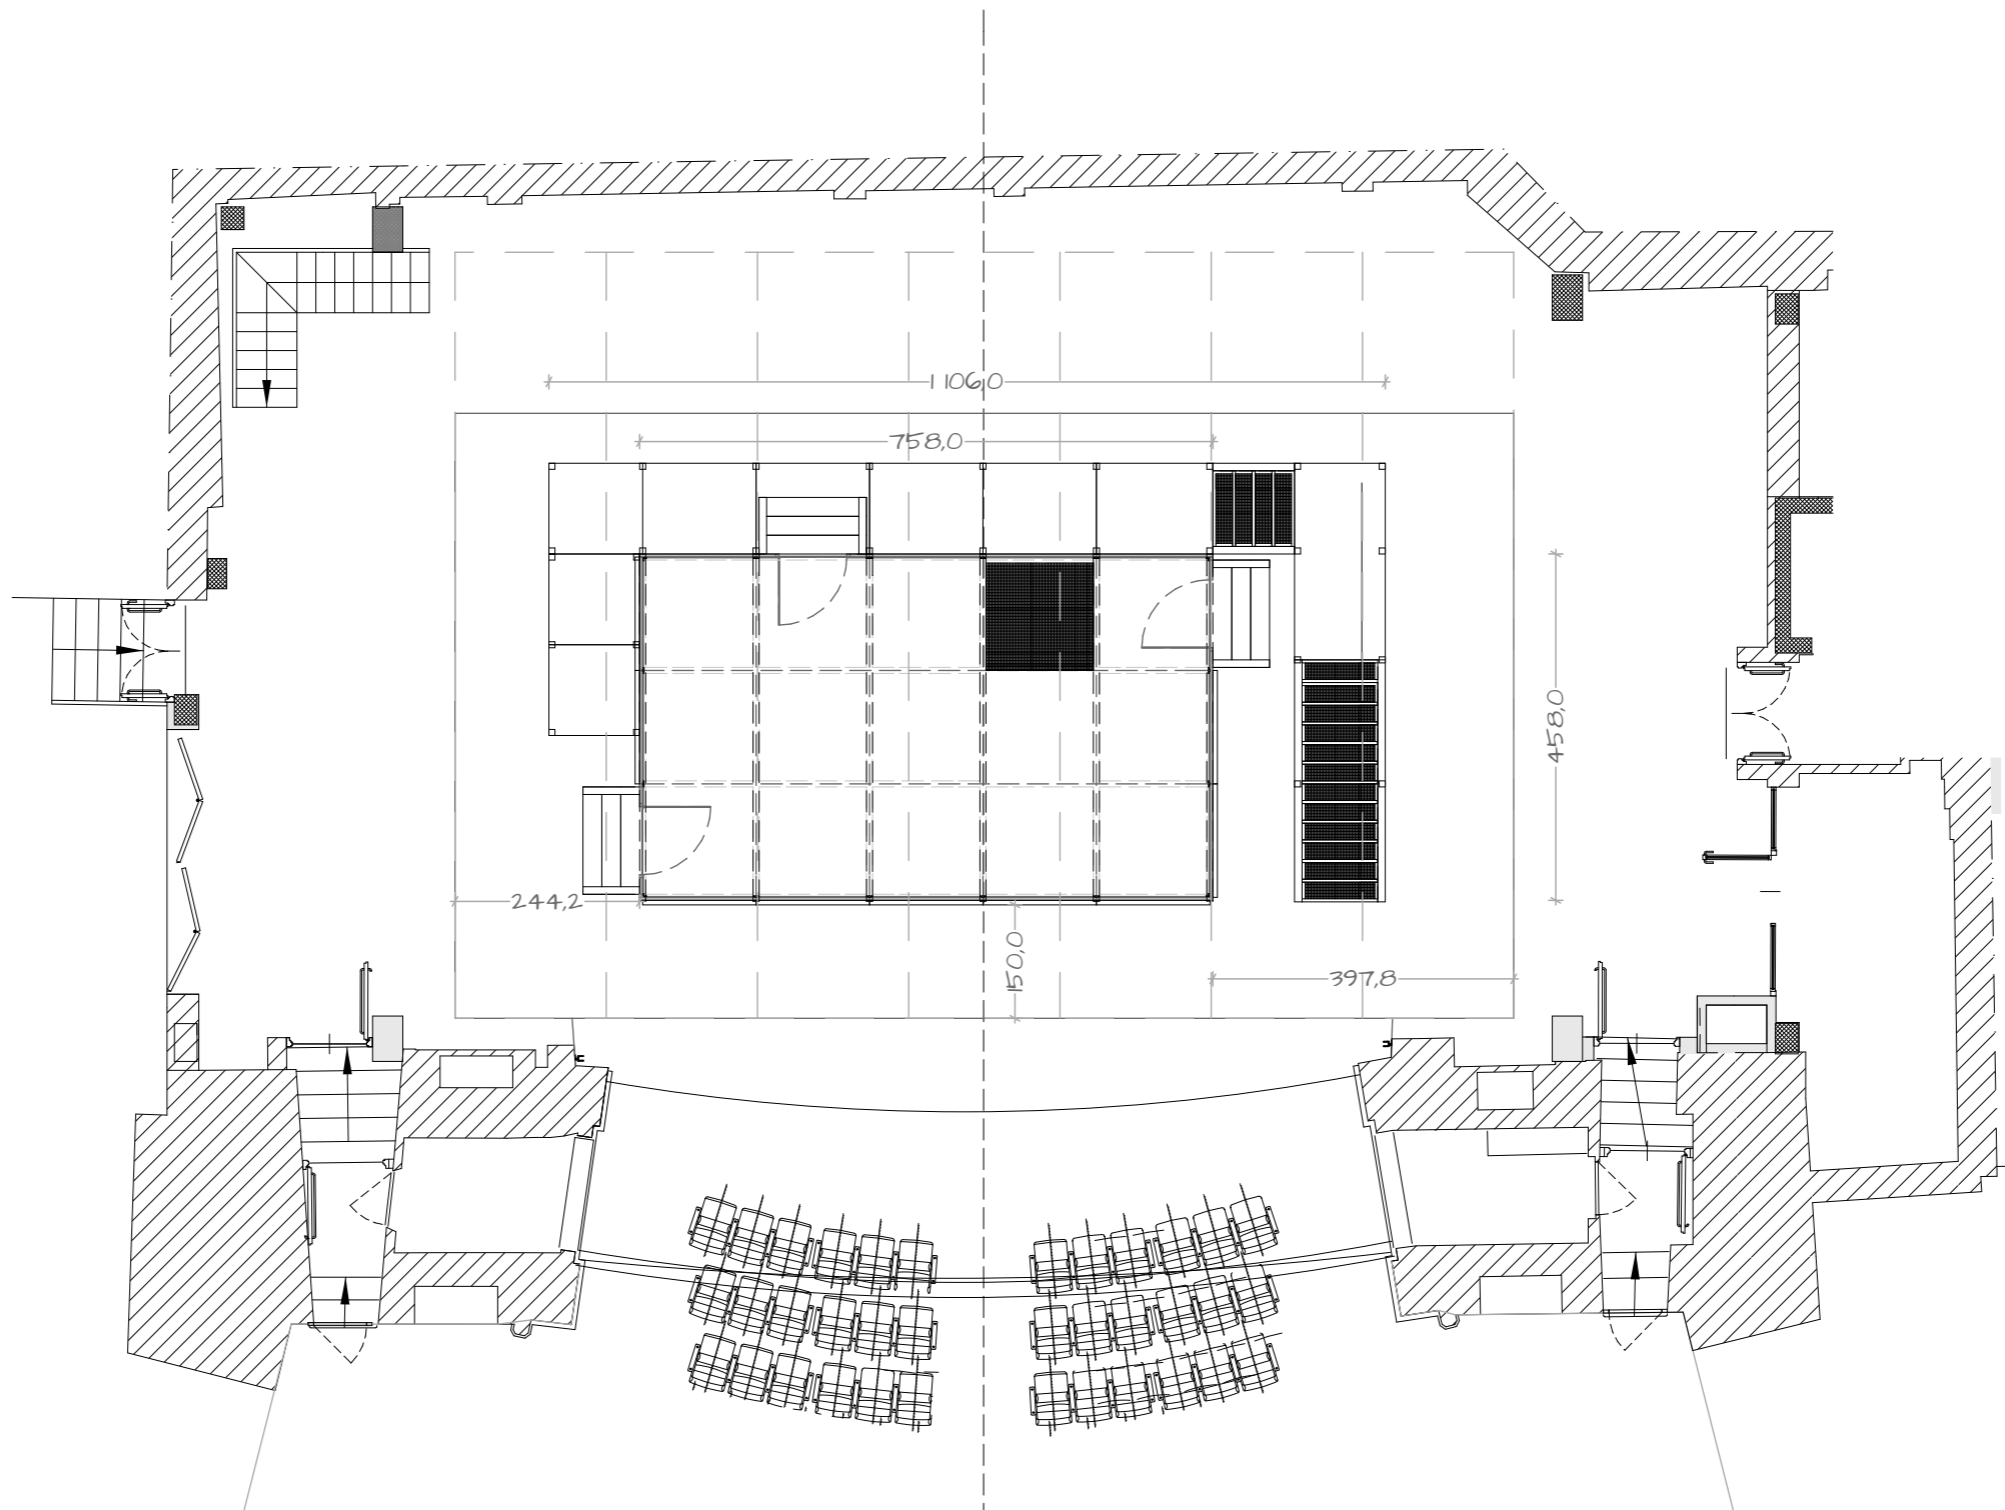


UNCLE VANYA		
TEATRO CARIGNANO		
DIRECTOR: KRISZTA SZEKELY SET DESIGNER: RENATO CSEH		
DETAIL: TERRARIUM STRUCTURAL ELEVATION A		
DWG NUMBER	SCALE	PAPER SIZE
102	1:100	A3

FLOOR PLAN





UNCLE VANYA
TEATRO CARIGNANO

TERRARIUM STAIRS & ROSTRUM

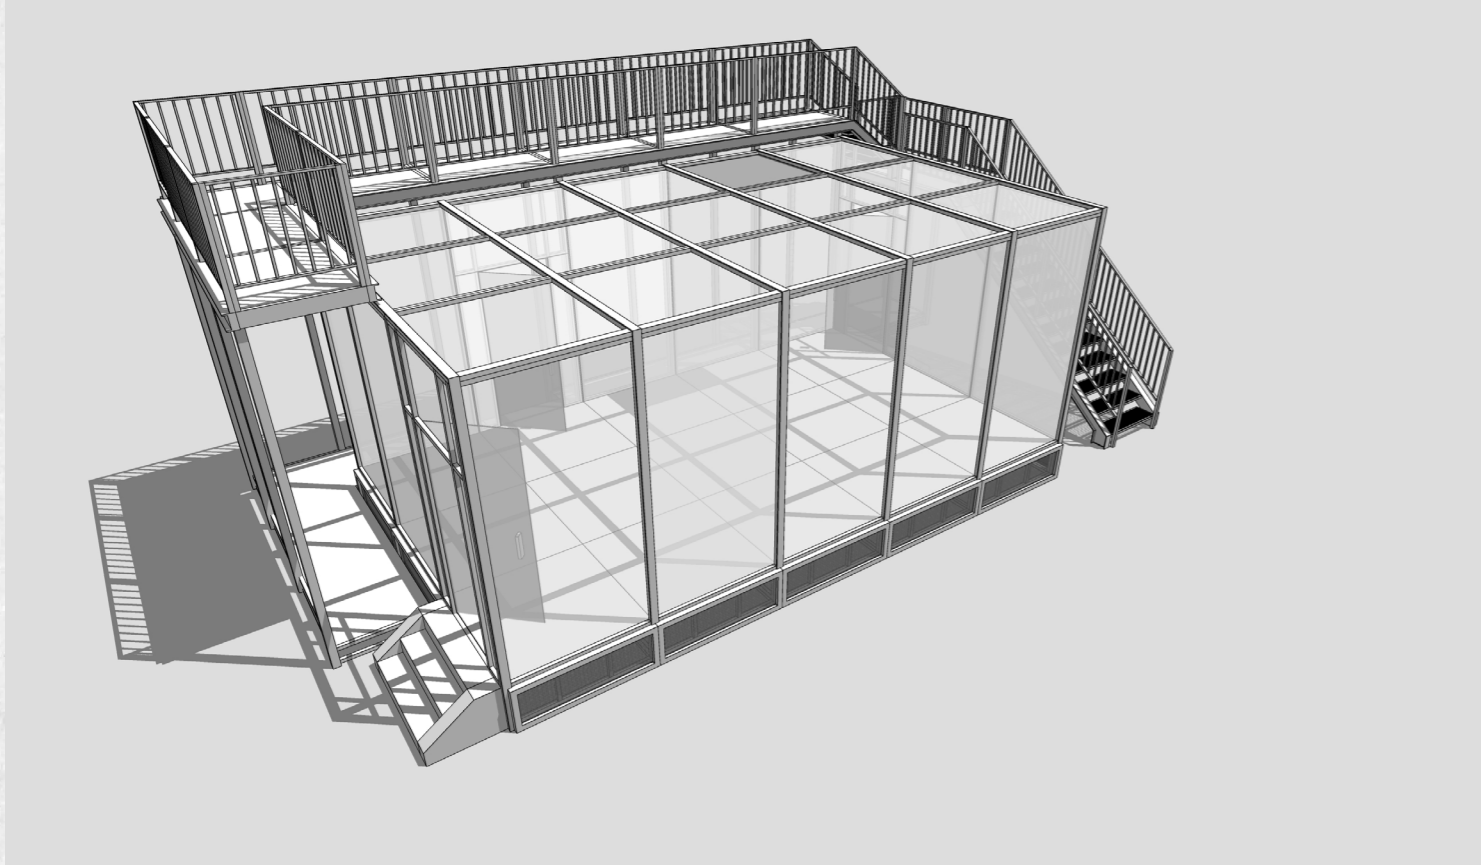


UNCLE VANYA
TEATRO CARIGNANO

TERRARIUM STAIRS & ROSTRUM

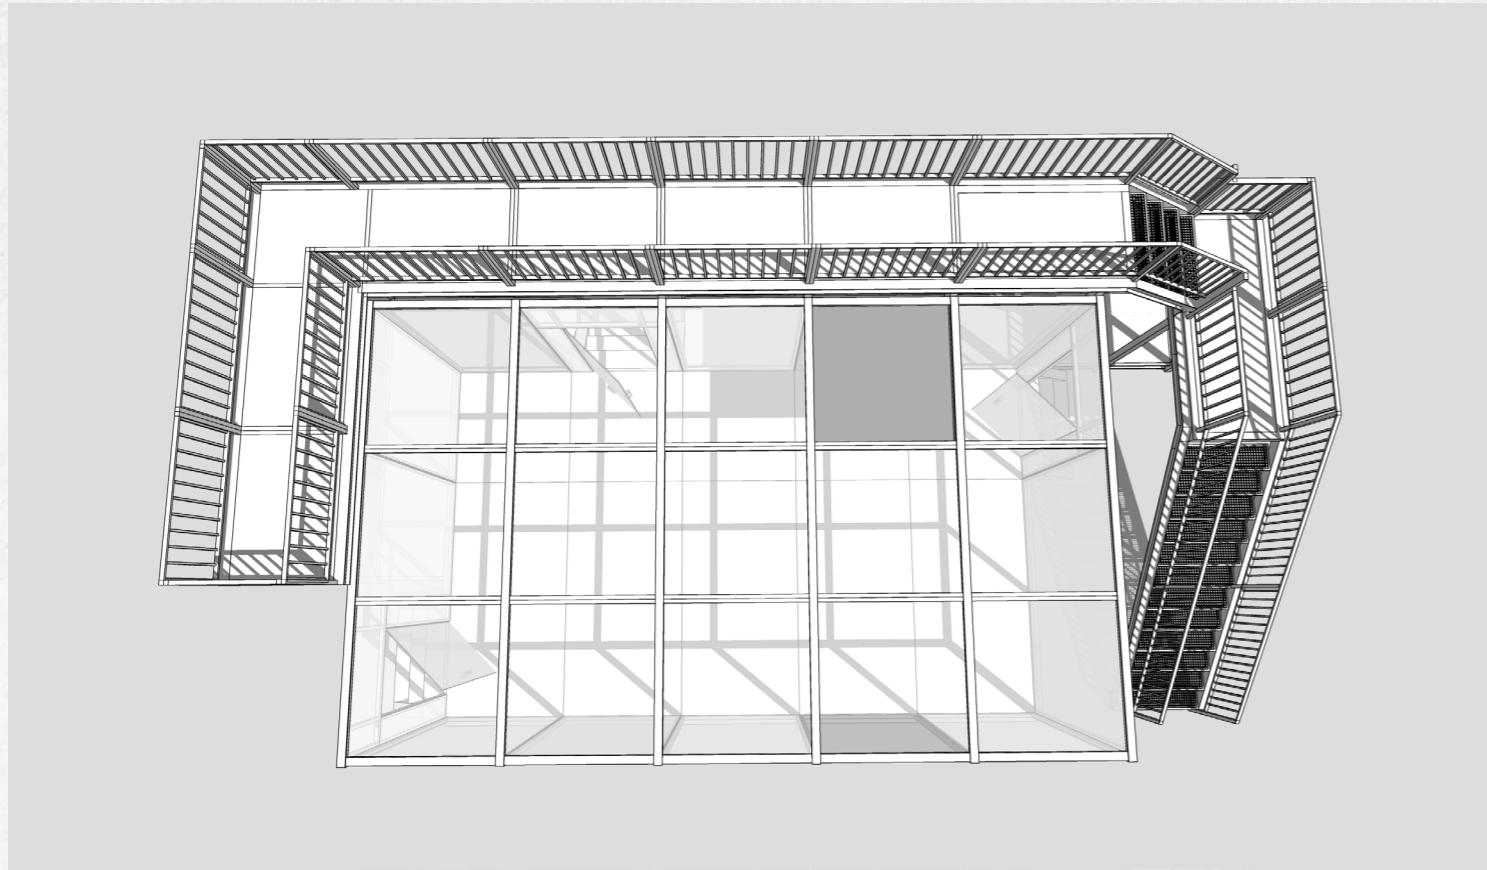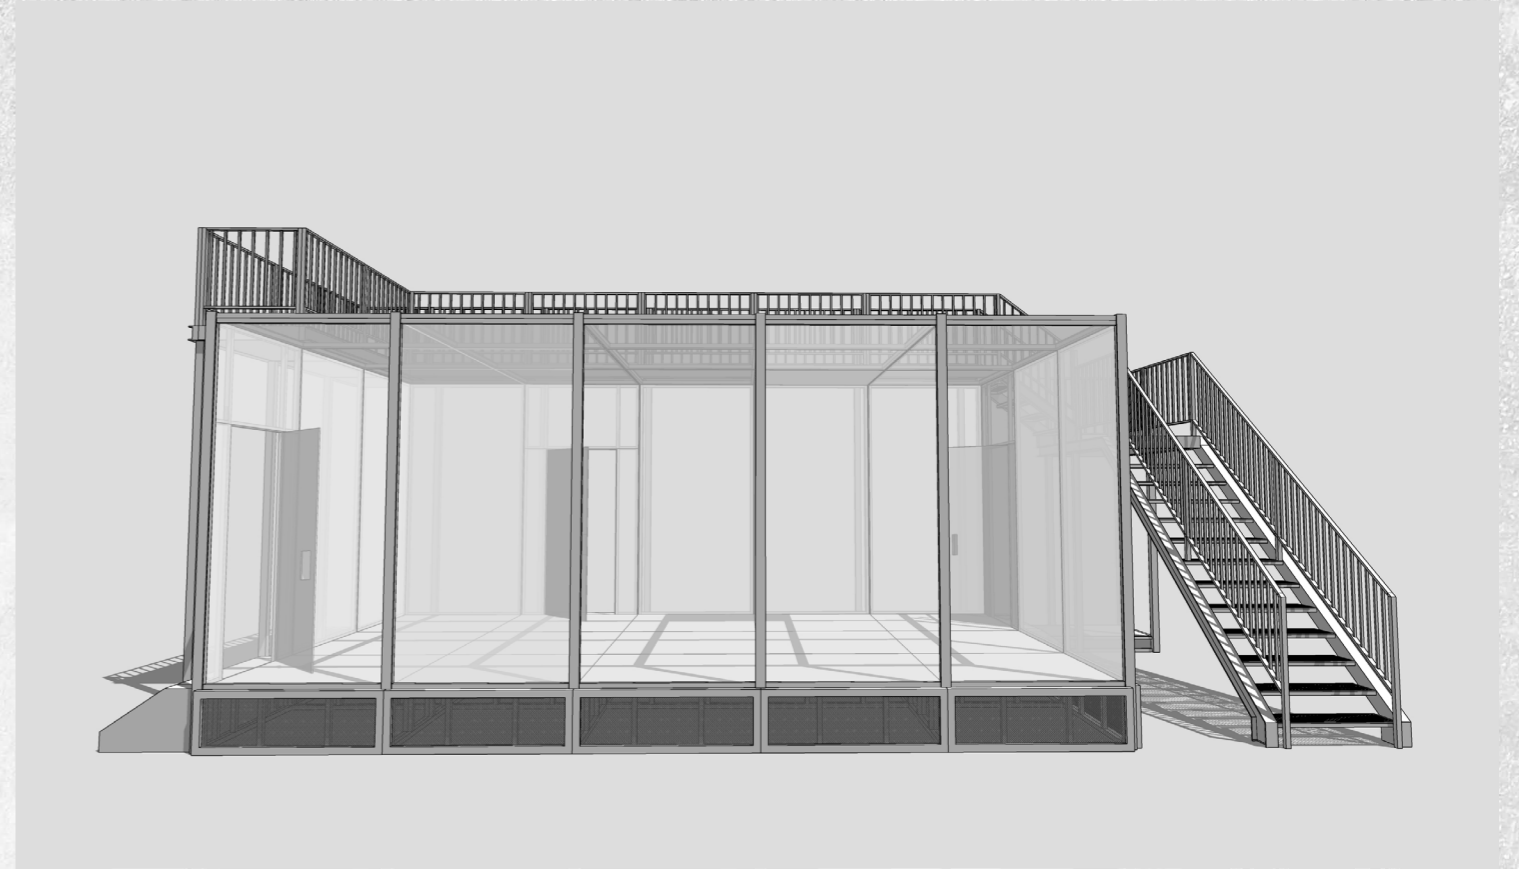


UNCLE VANYA
TEATRO CARIGNANO

TERRARIUM DETAILED DRAWINGS

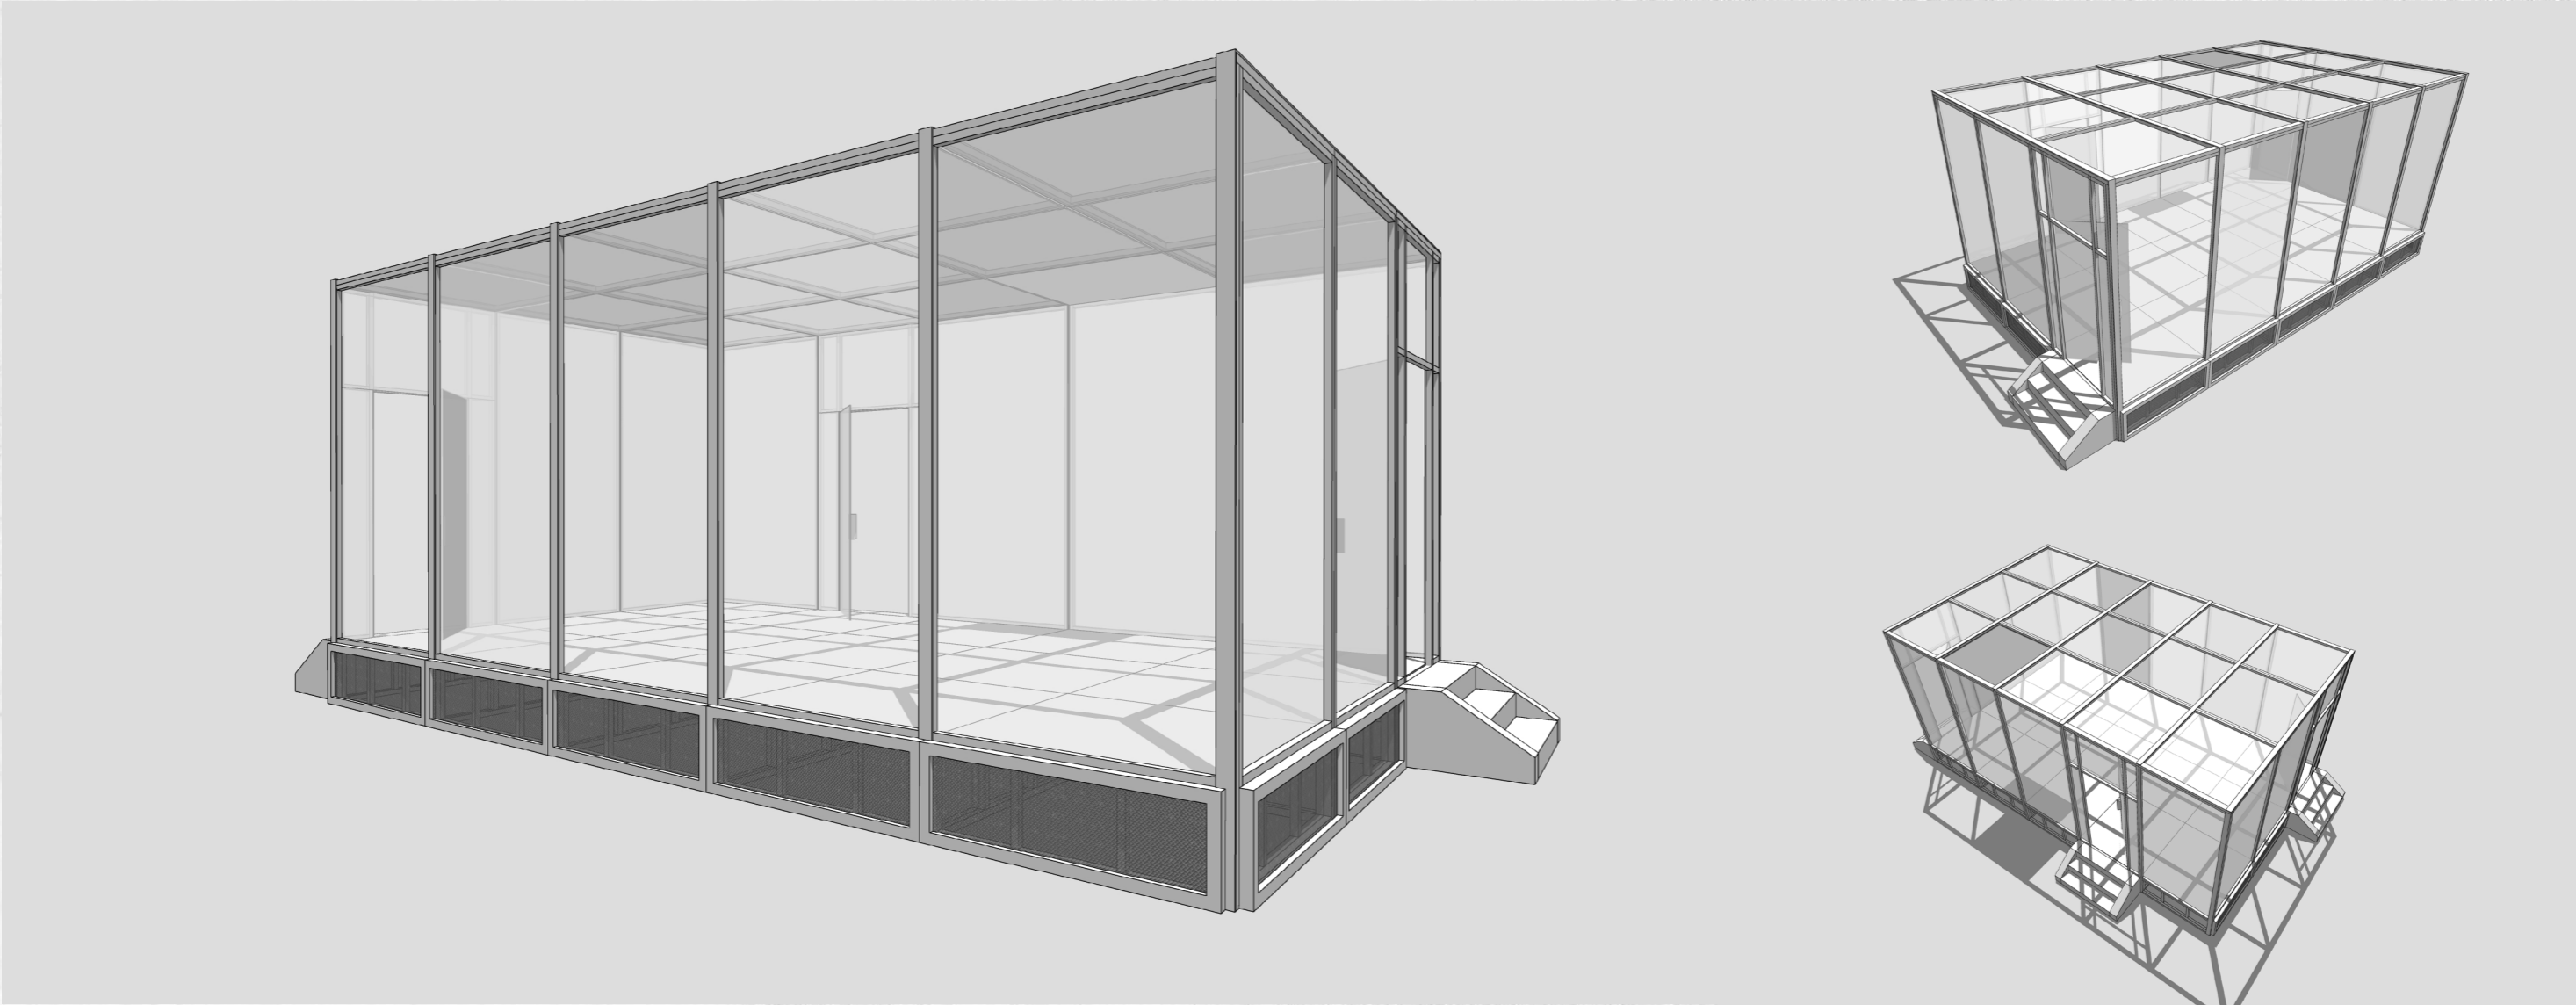


UNCLE VANYA
TEATRO CARIGNANO

104 UNCLE VANYA - TERRARIUM - FLOOR PLAN - M = 1:25 - A3

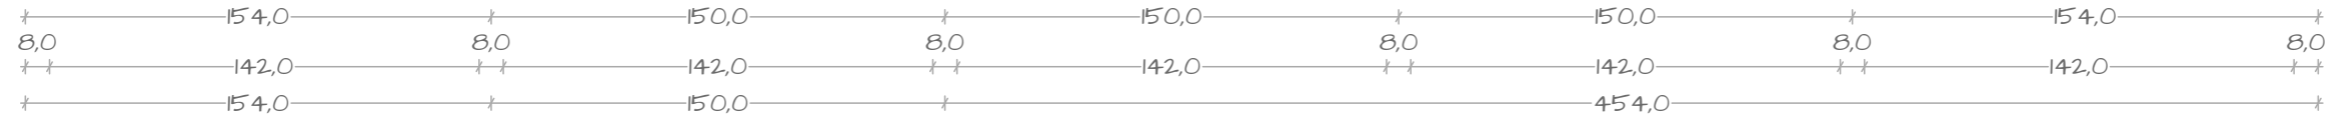




P: PLATFORM
 W: TERRARIUM WALL
 S: STRAIRS

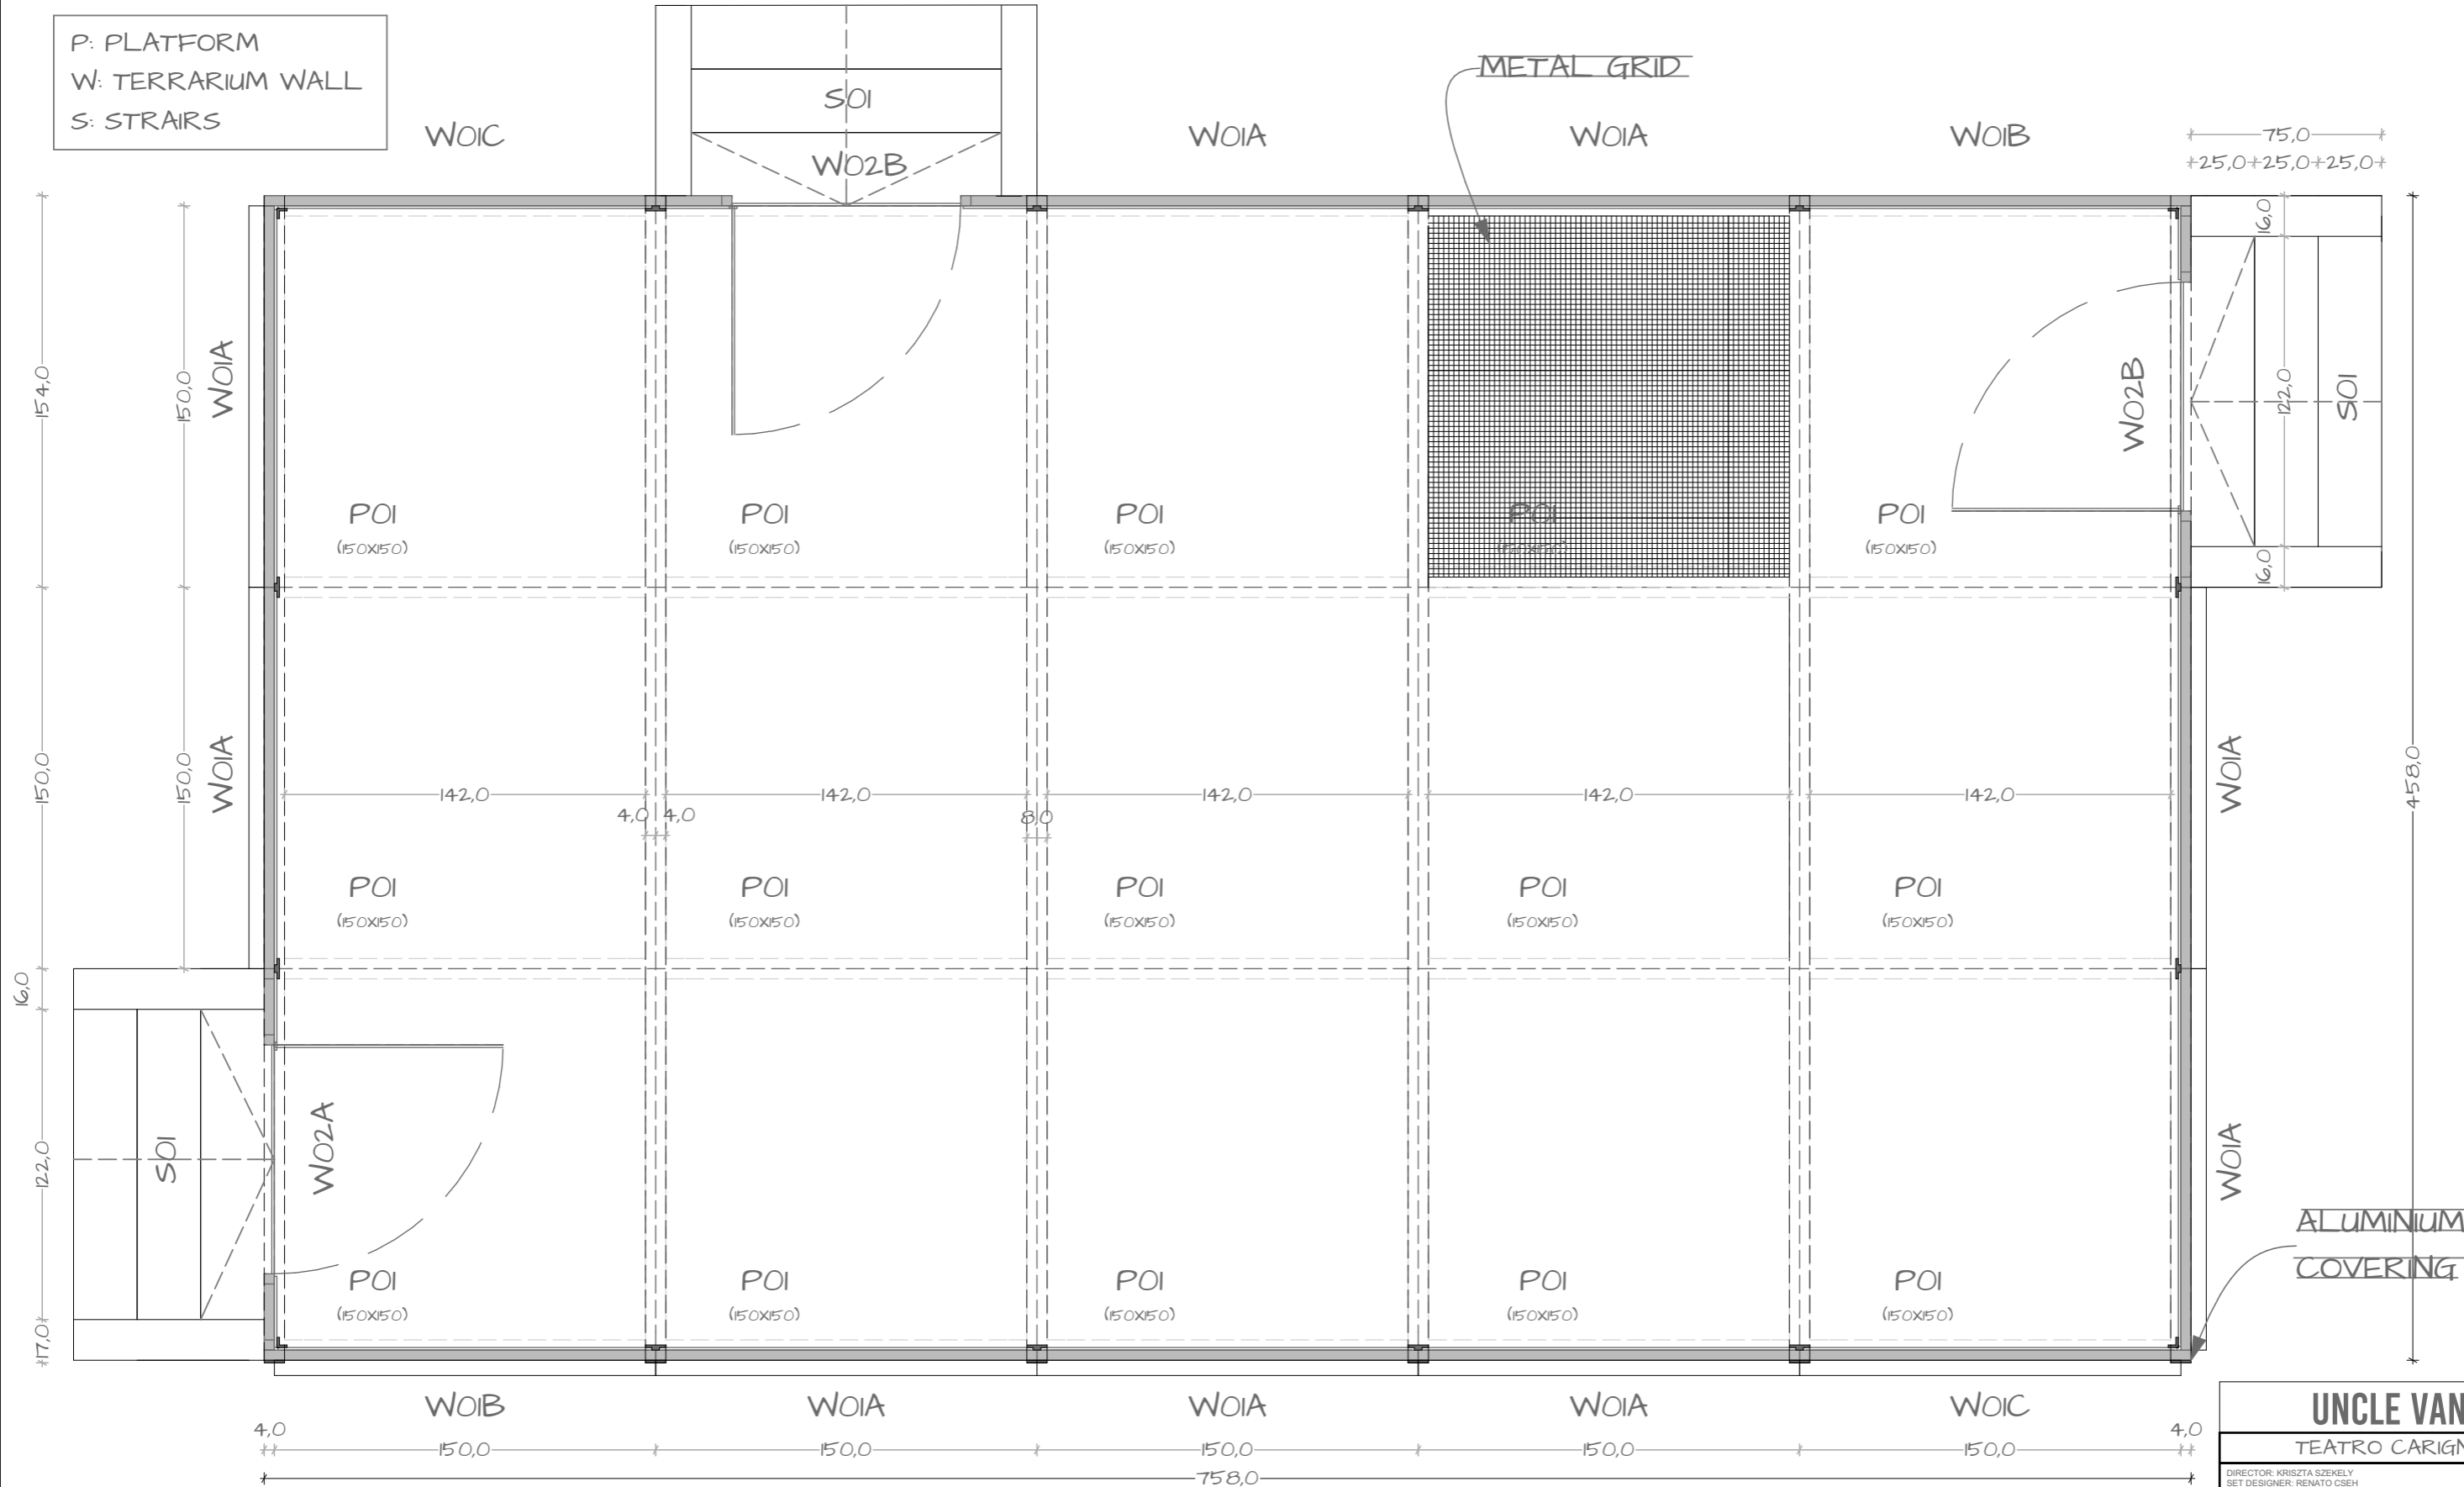

ALUMINIUM
 COVERING




UNCLE VANYA		
TEATRO CARIGNANO		
DIRECTOR: KRISZTA SZEKELY SET DESIGNER: RENATO CSEH		
DETAIL: TERRARIUM FLOOR PLAN		
DWG NUMBER	SCALE	PAPER SIZE
104	1:25	A3

105 UNCLE VANYA - TERRARIUM - ELEVATION A - M = 1:25 - A3

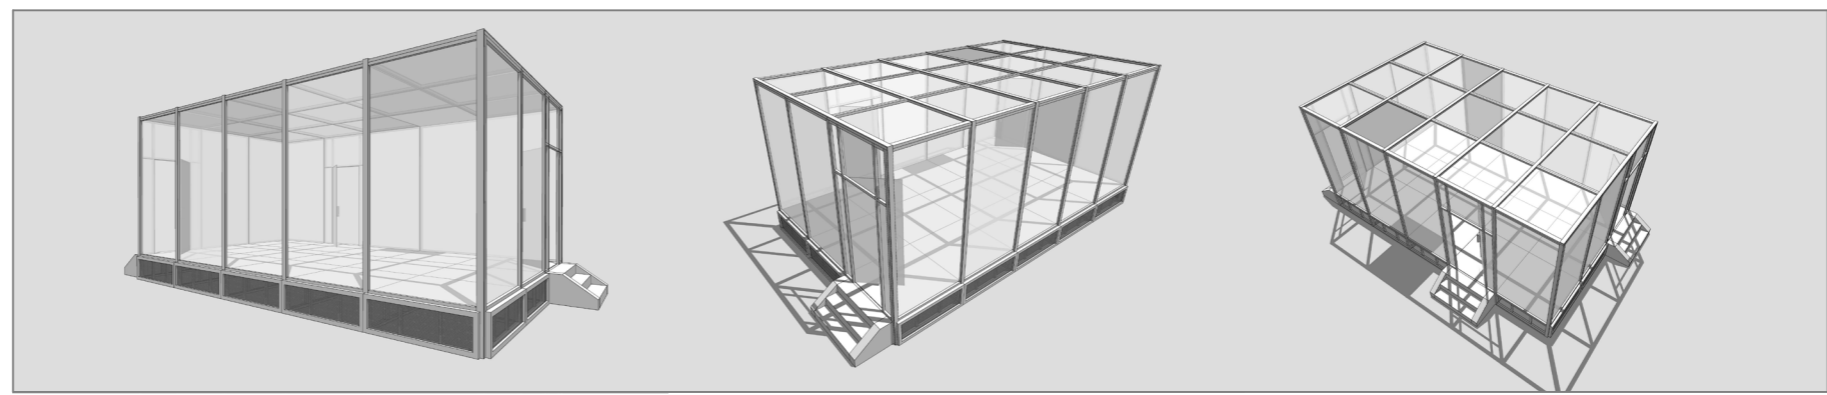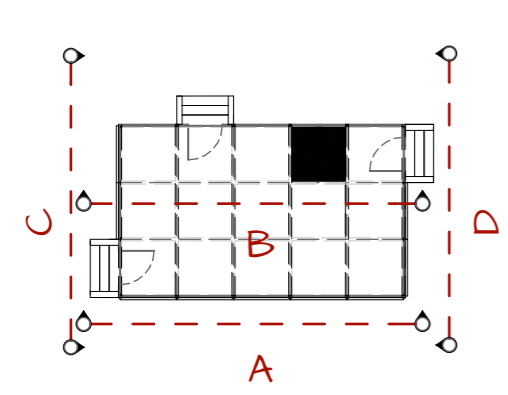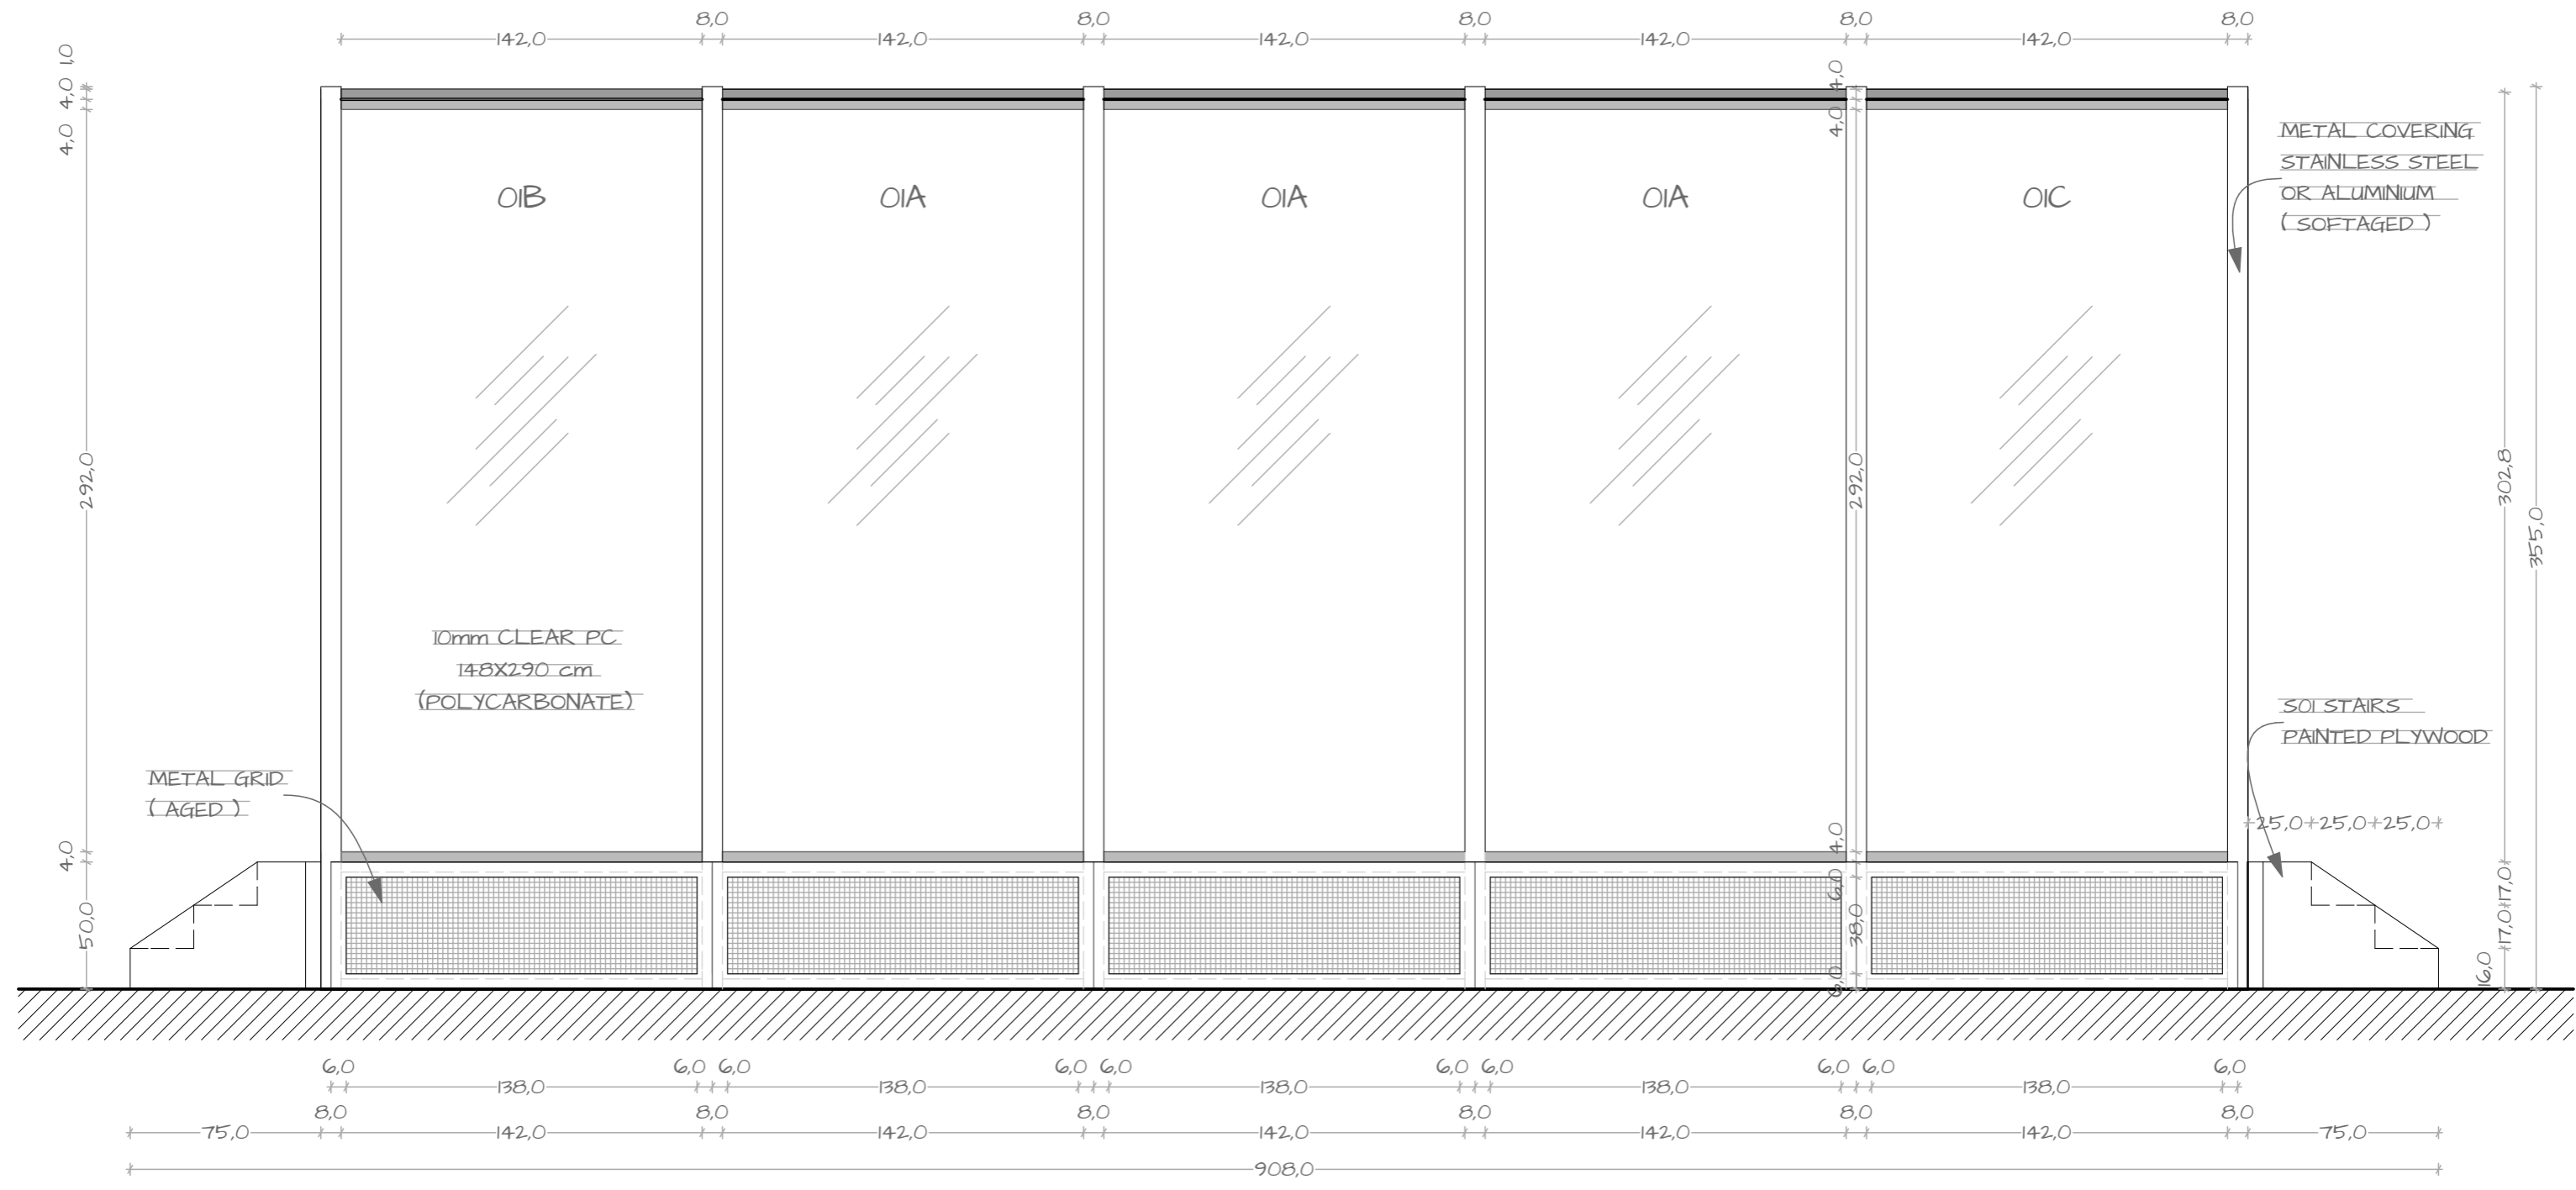



UNCLE VANYA		
TEATRO CARIGNANO		
DIRECTOR: KRISZTA SZEKELY SET DESIGNER: RENATO CSEH		
DETAIL: TERRARIUM ELEVATION A		
DWG NUMBER	SCALE	PAPER SIZE
105	1:25	A3

106 UNCLE VANYA - TERRARIUM - ELEVATION B - M = 1:25 - A3

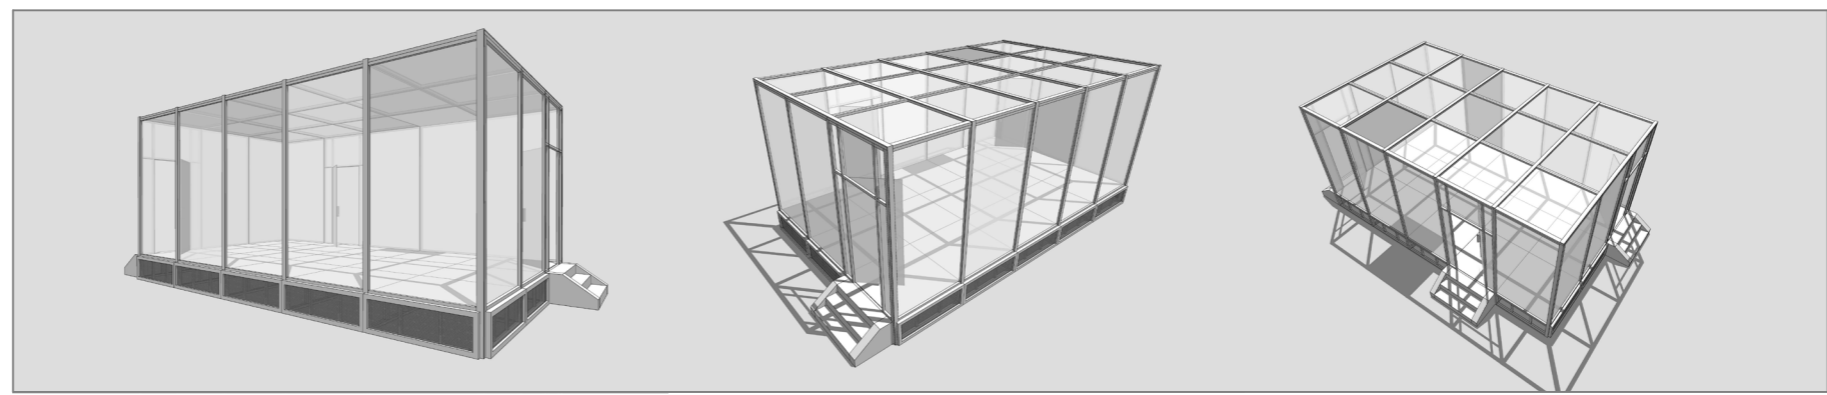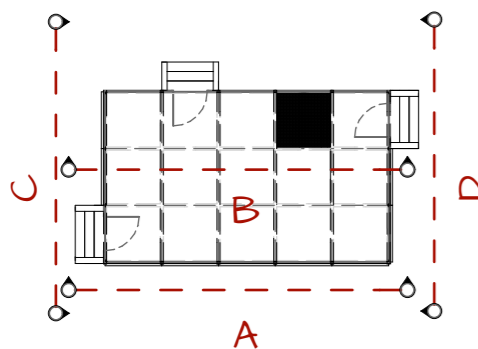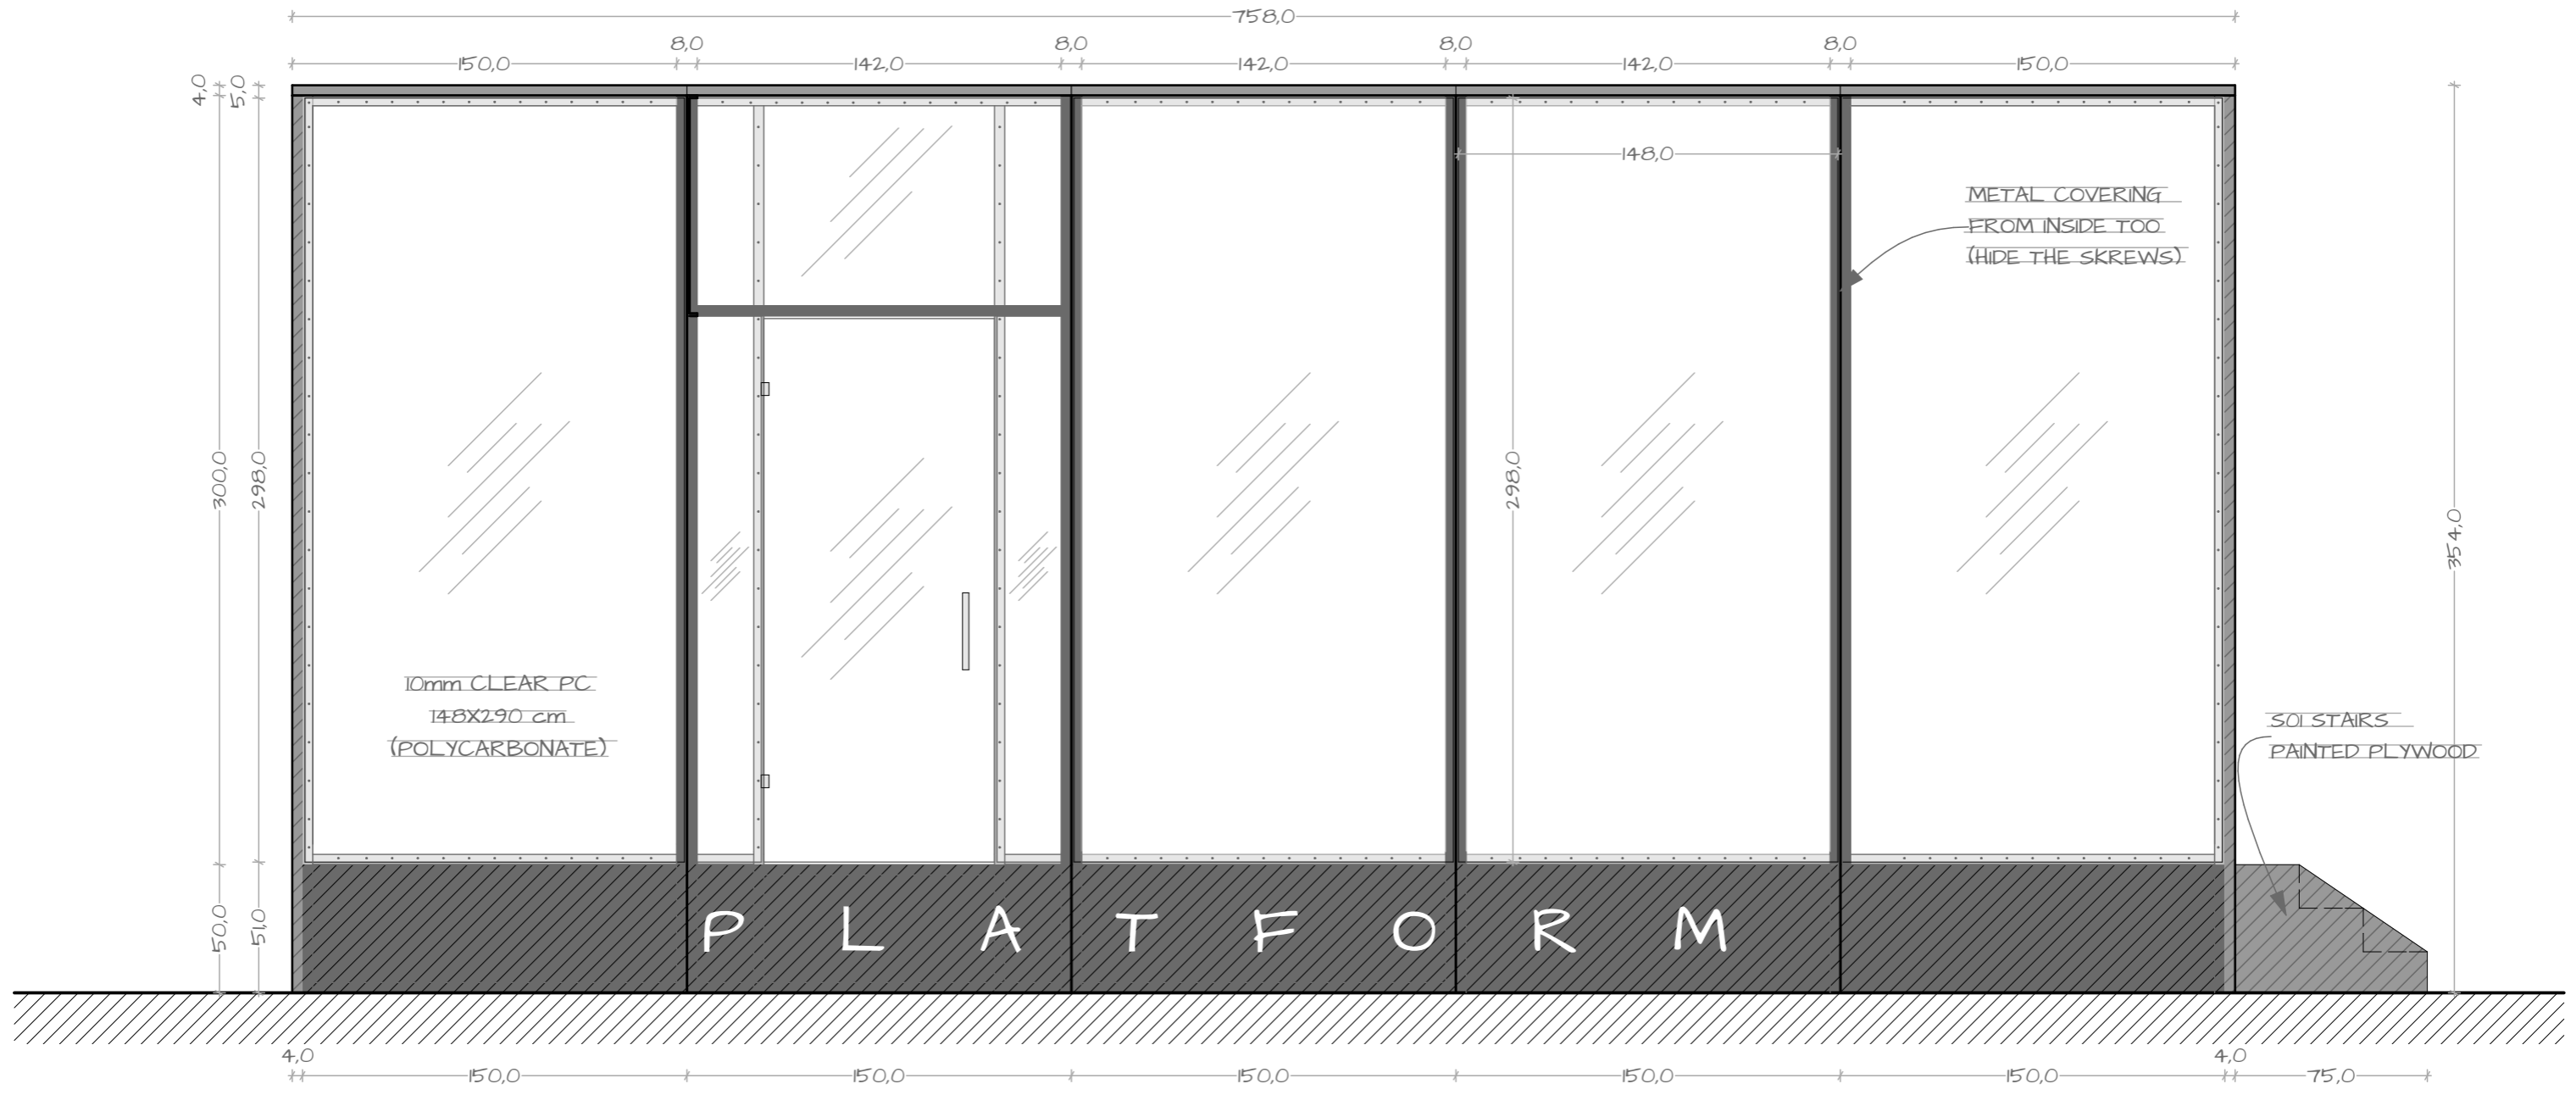




UNCLE VANYA		
TEATRO CARIGNANO		
DIRECTOR: KRISZTA SZÉKELY SET DESIGNER: RENATO CSEH		
DETAIL: TERRARIUM ELEVATION B		
DWG NUMBER	SCALE	PAPER SIZE
106	1:25	A3

107 UNCLE VANYA - TERRARIUM - ELEVATION C - M = 1:25 - A3

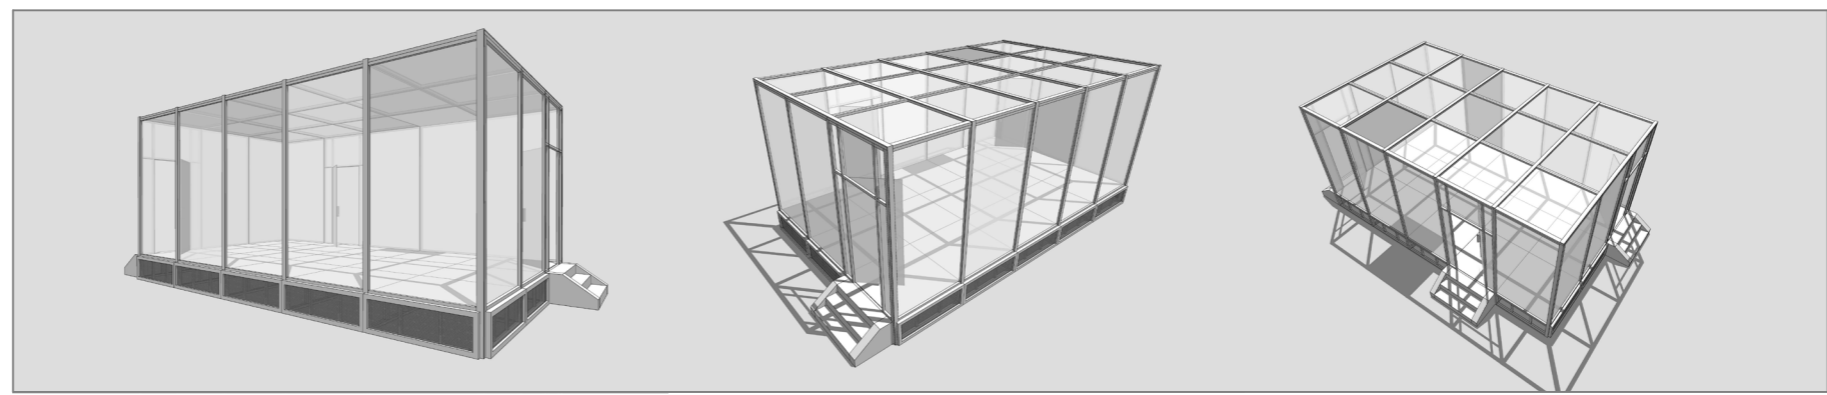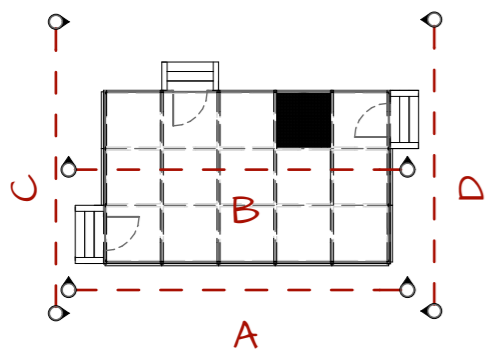



UNCLE VANYA		
TEATRO CARIGNANO		
DIRECTOR: KRISZTA SZEKELY SET DESIGNER: RENATO CSEH		
DETAIL: TERRARIUM ELEVATION C		
DWG NUMBER	SCALE	PAPER SIZE
107	1:25	A3

108 UNCLE VANYA - TERRARIUM - ELEVATION D - M = 1:25 - A3

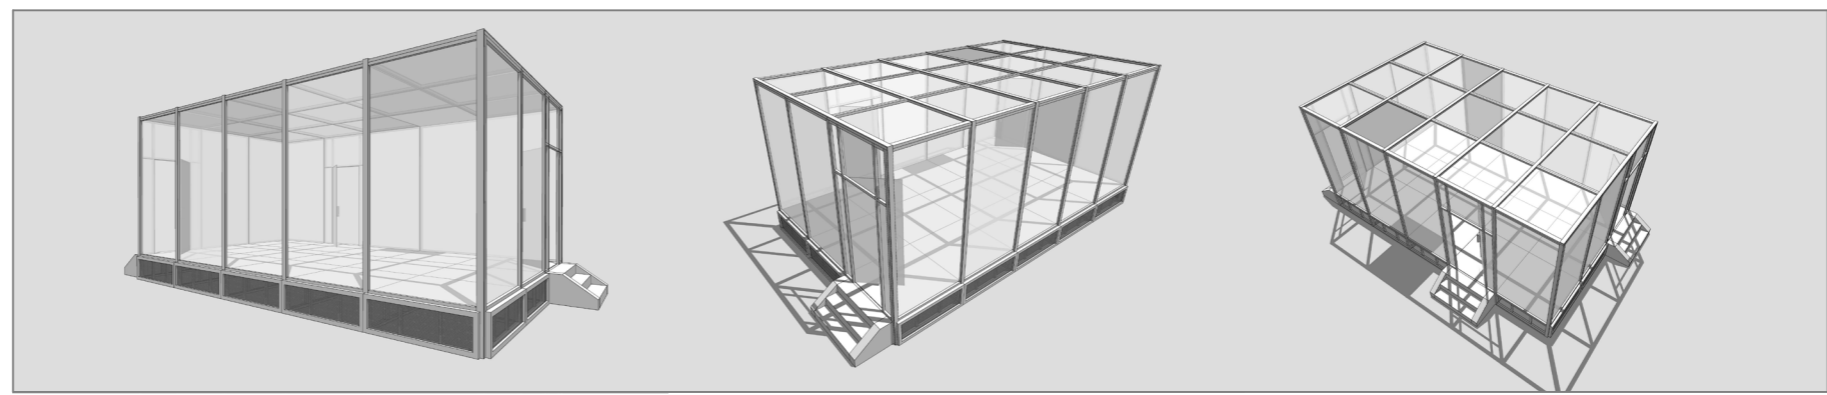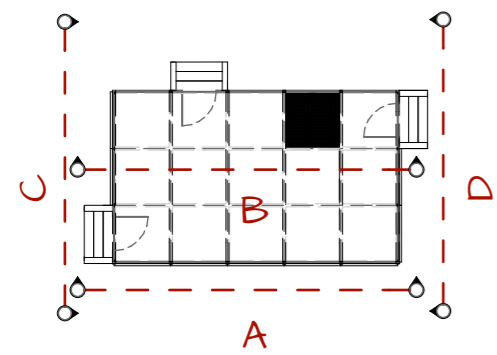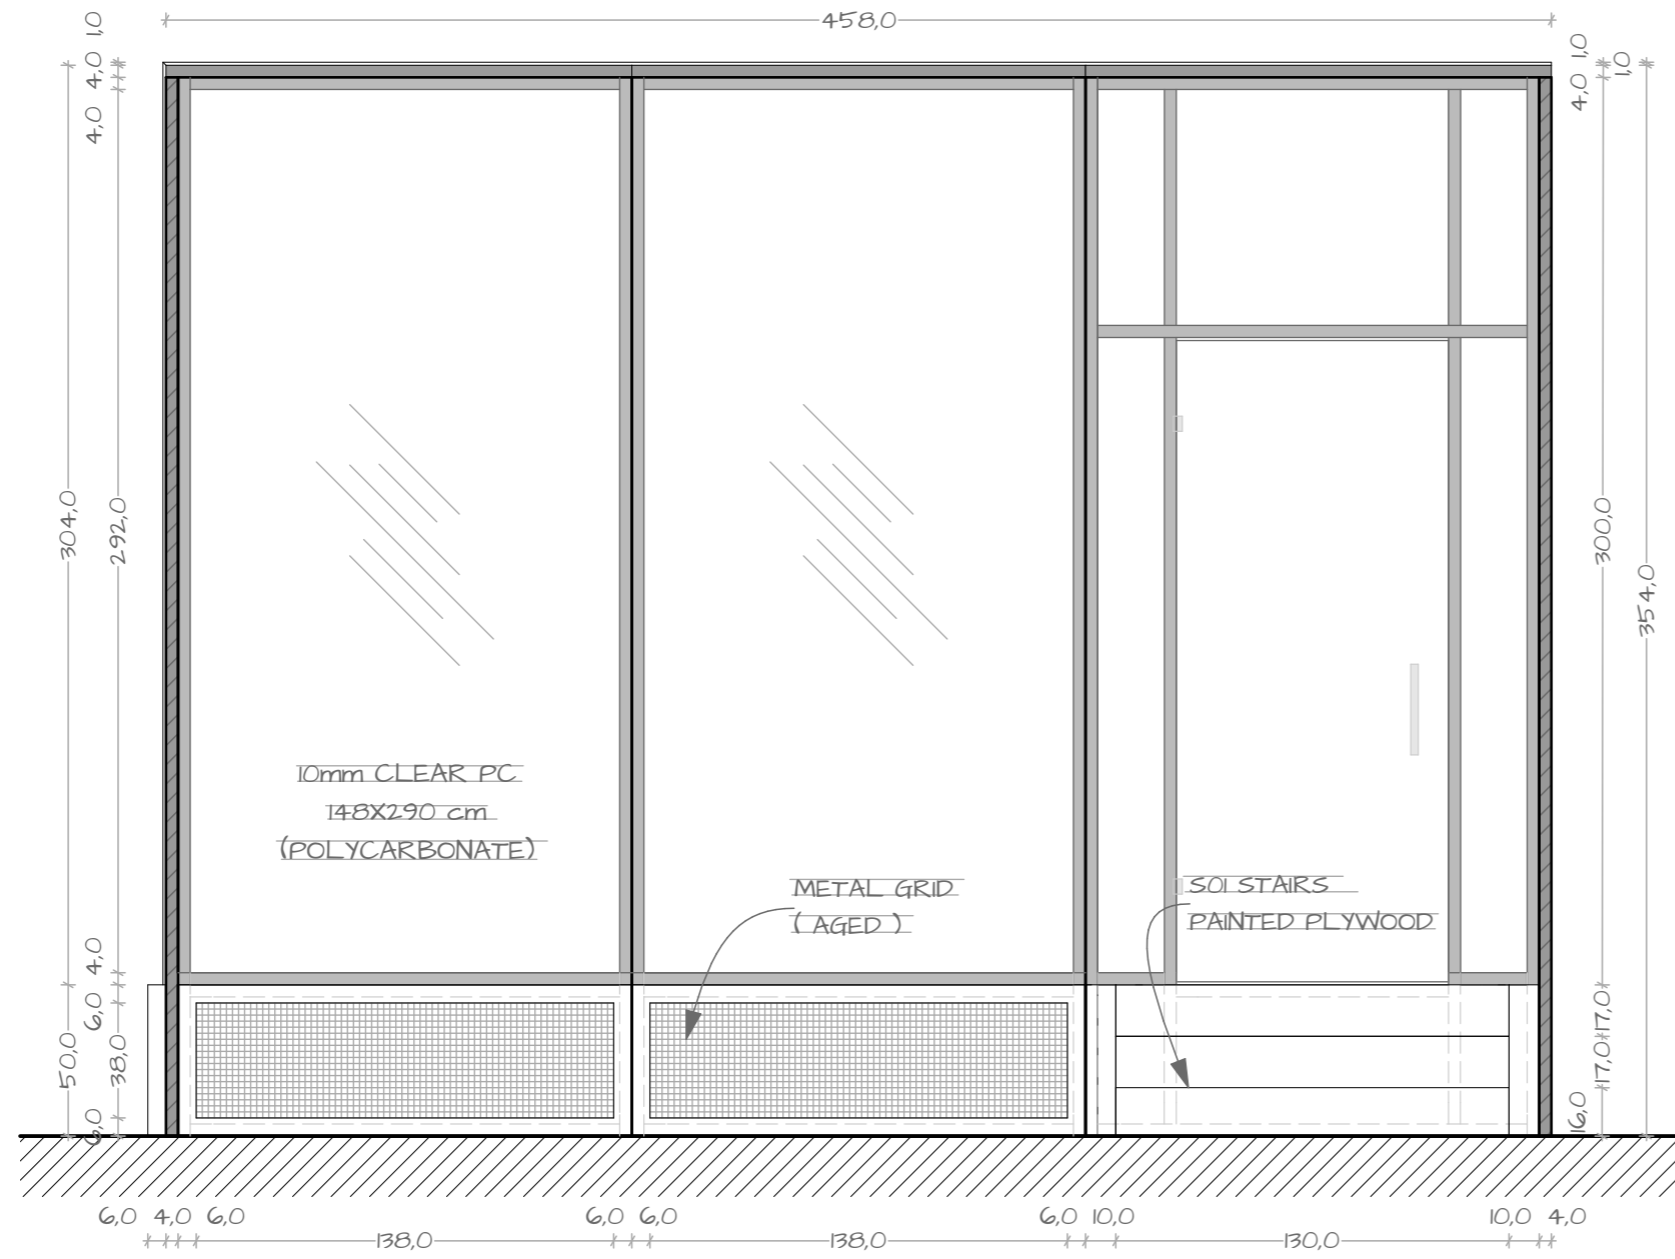



UNCLE VANYA		
TEATRO CARIGNANO		
DIRECTOR: KRISZTA SZEKELY SET DESIGNER: RENATO CSEH		
DETAIL: TERRARIUM ELEVATION D		
DWG NUMBER	SCALE	PAPER SIZE
108	1:25	A3

109 UNCLE VANYA - TERRARIUM - CEILING TOP VIEW - M = 1:25 - A3

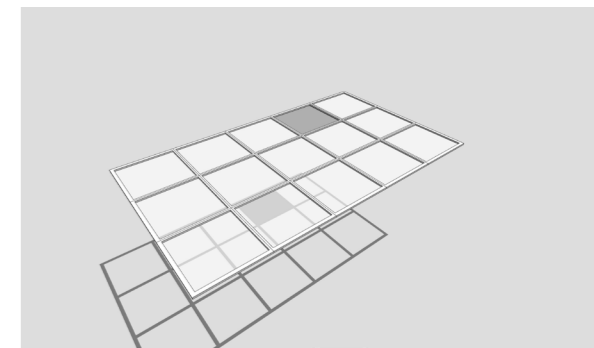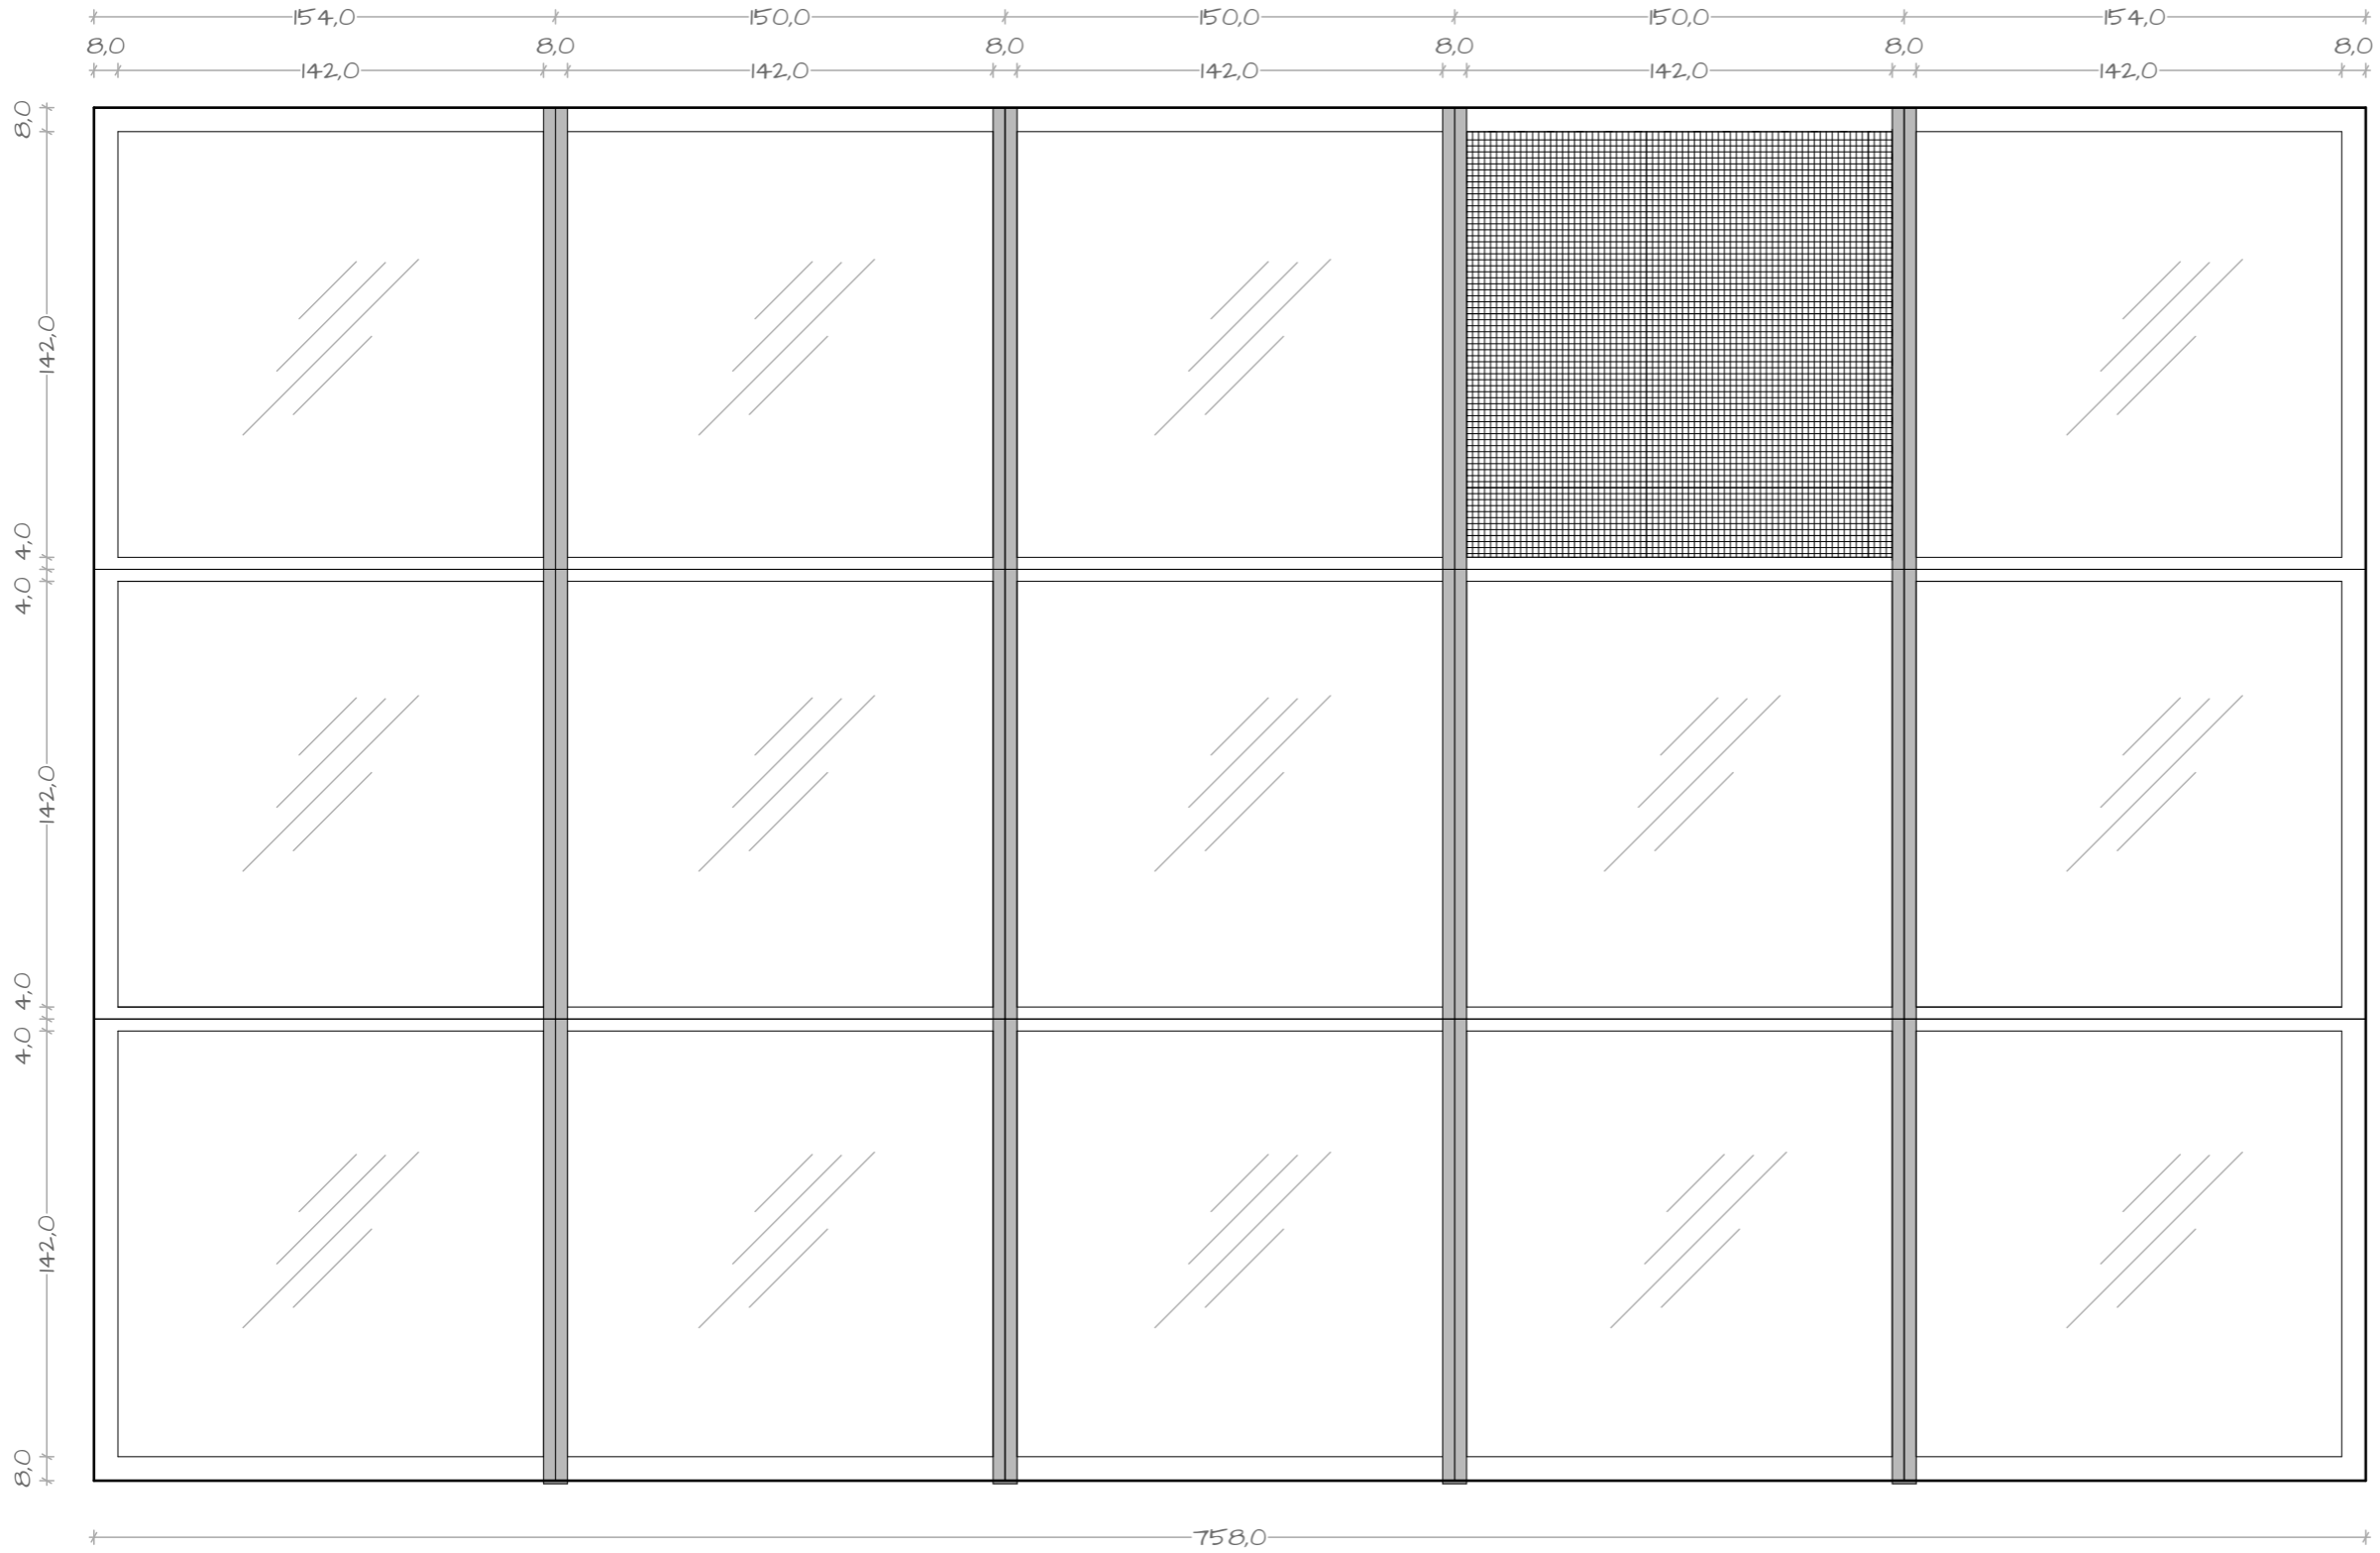


UNCLE VANYA		
TEATRO CARIGNANO		
DIRECTOR: KRISZTA SZEKELY SET DESIGNER: RENATO CSEH		
DETAIL: TERRARIUM CEILING TOP		
DWG NUMBER	SCALE	PAPER SIZE
109	1:25	A3

110 UNCLE VANYA - TERRARIUM - CEILING BOTTOM VIEW - M = 1:25 - A3

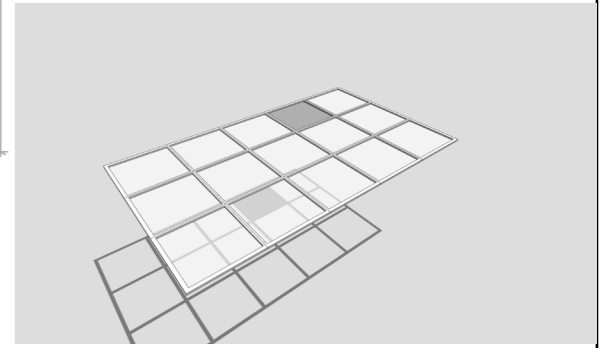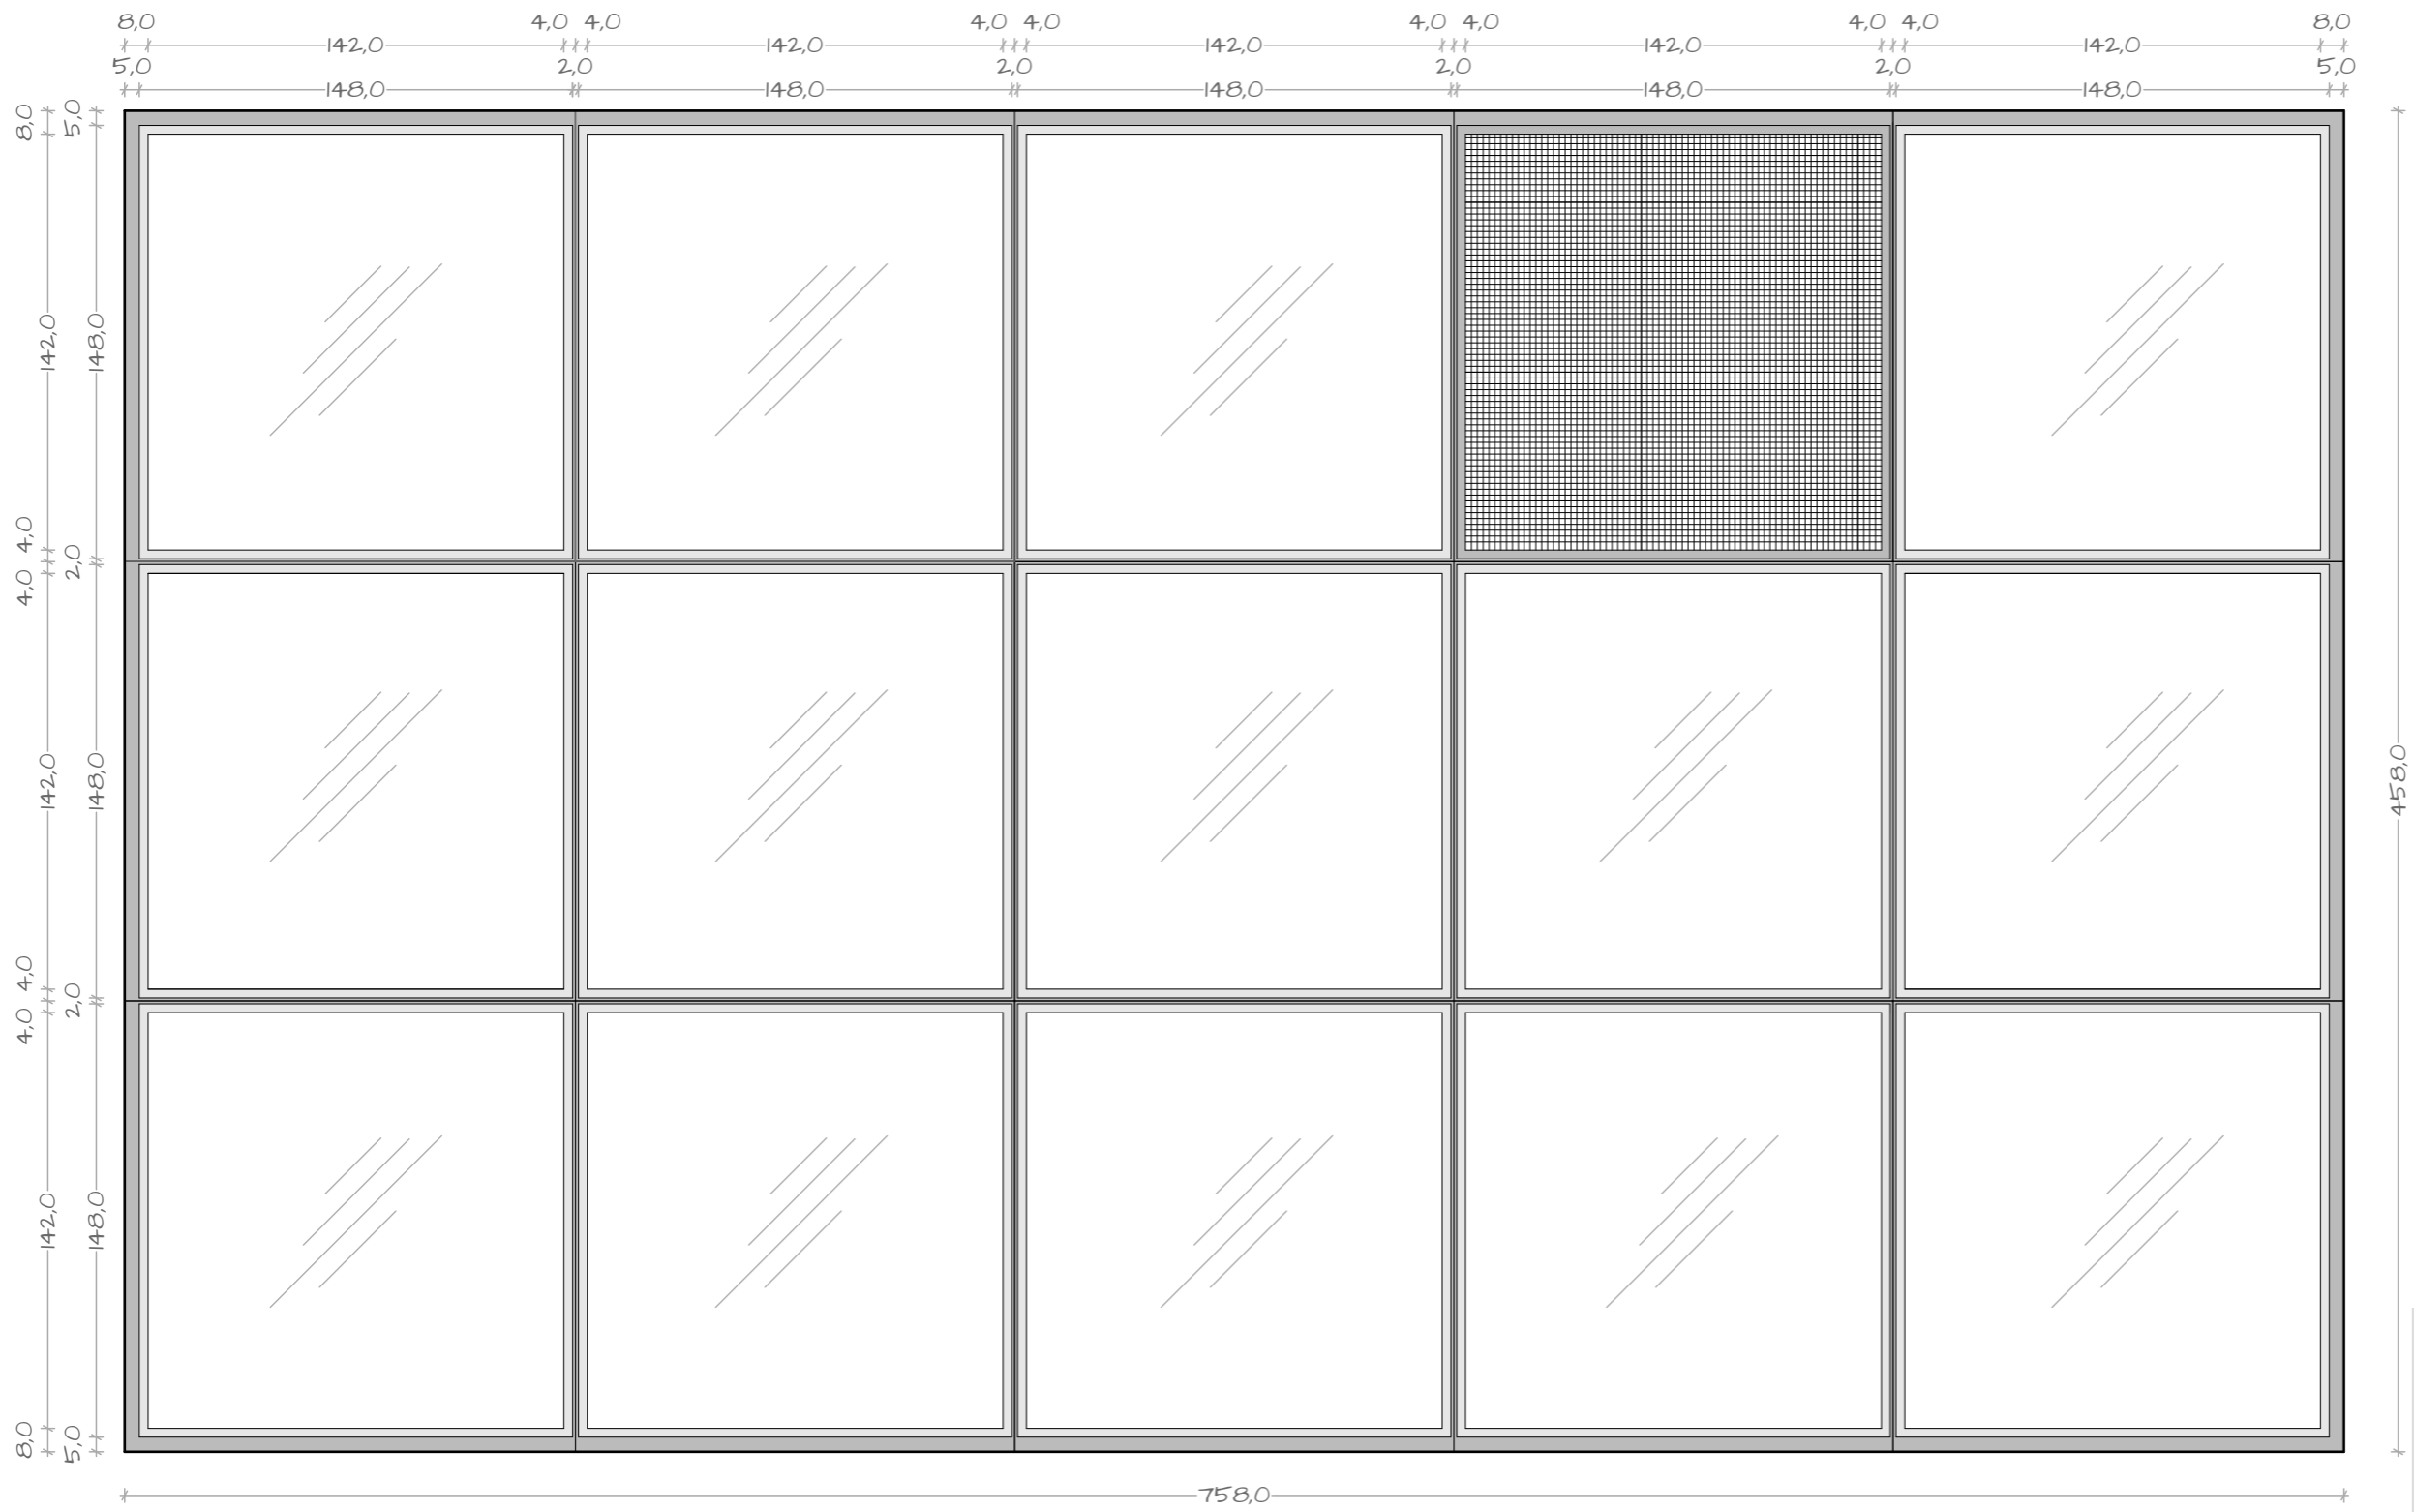


UNCLE VANYA		
TEATRO CARIGNANO		
DIRECTOR: KRISZTA SZEKELY SET DESIGNER: RENATO CSEH		
DETAIL: TERRARIUM CEILING TOP		
DWG NUMBER	SCALE	PAPER SIZE
110	1:25	A3

TERRARIUM STRUCTURE DETAILED DRAWINGS


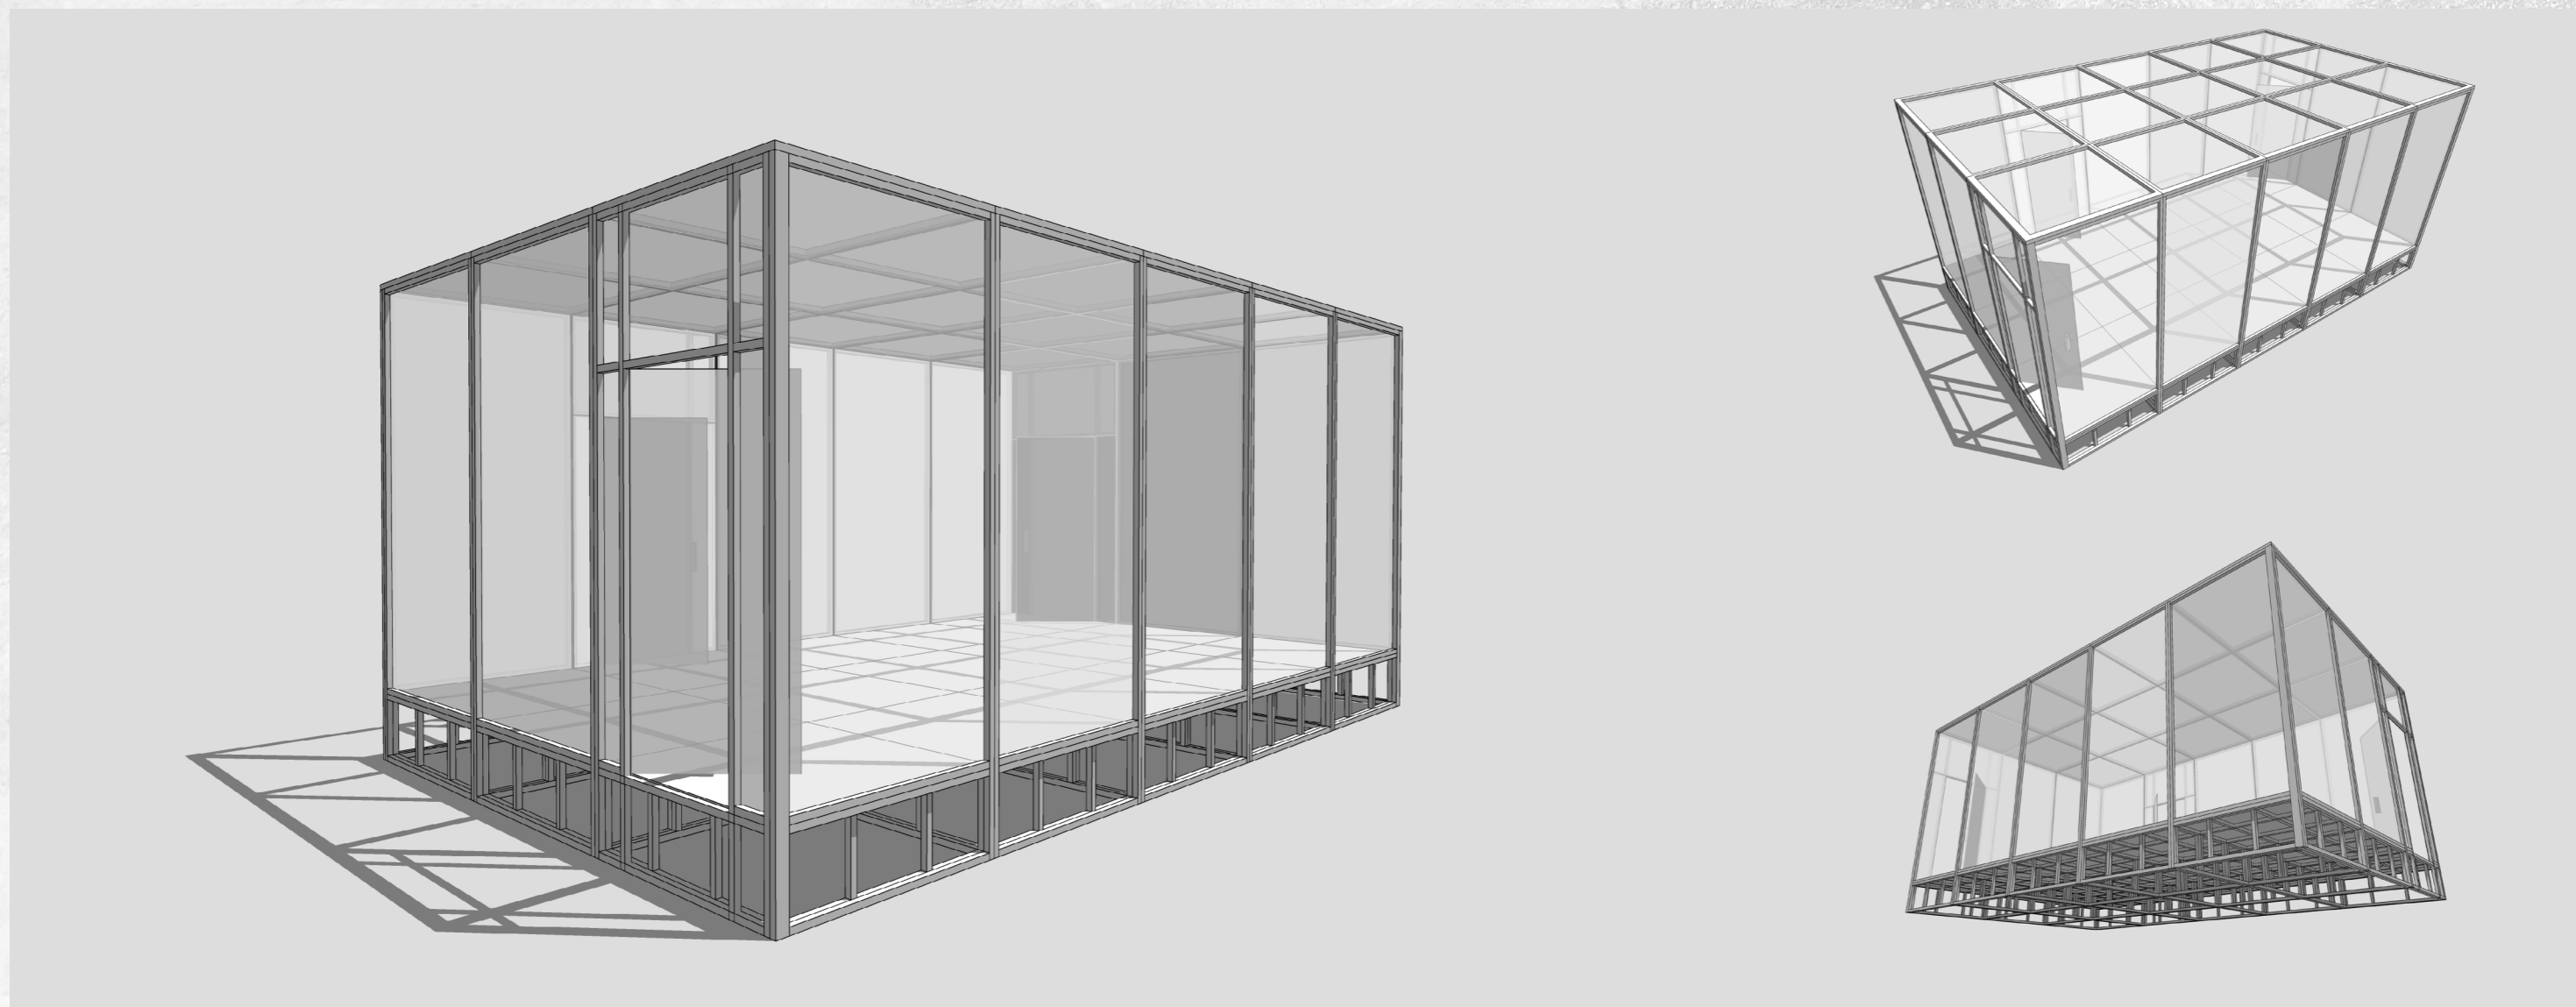


III UNCLE VANYA - TERRARIUM - STRUCTURAL FLOOR PLAN - M = 1:25 - A3

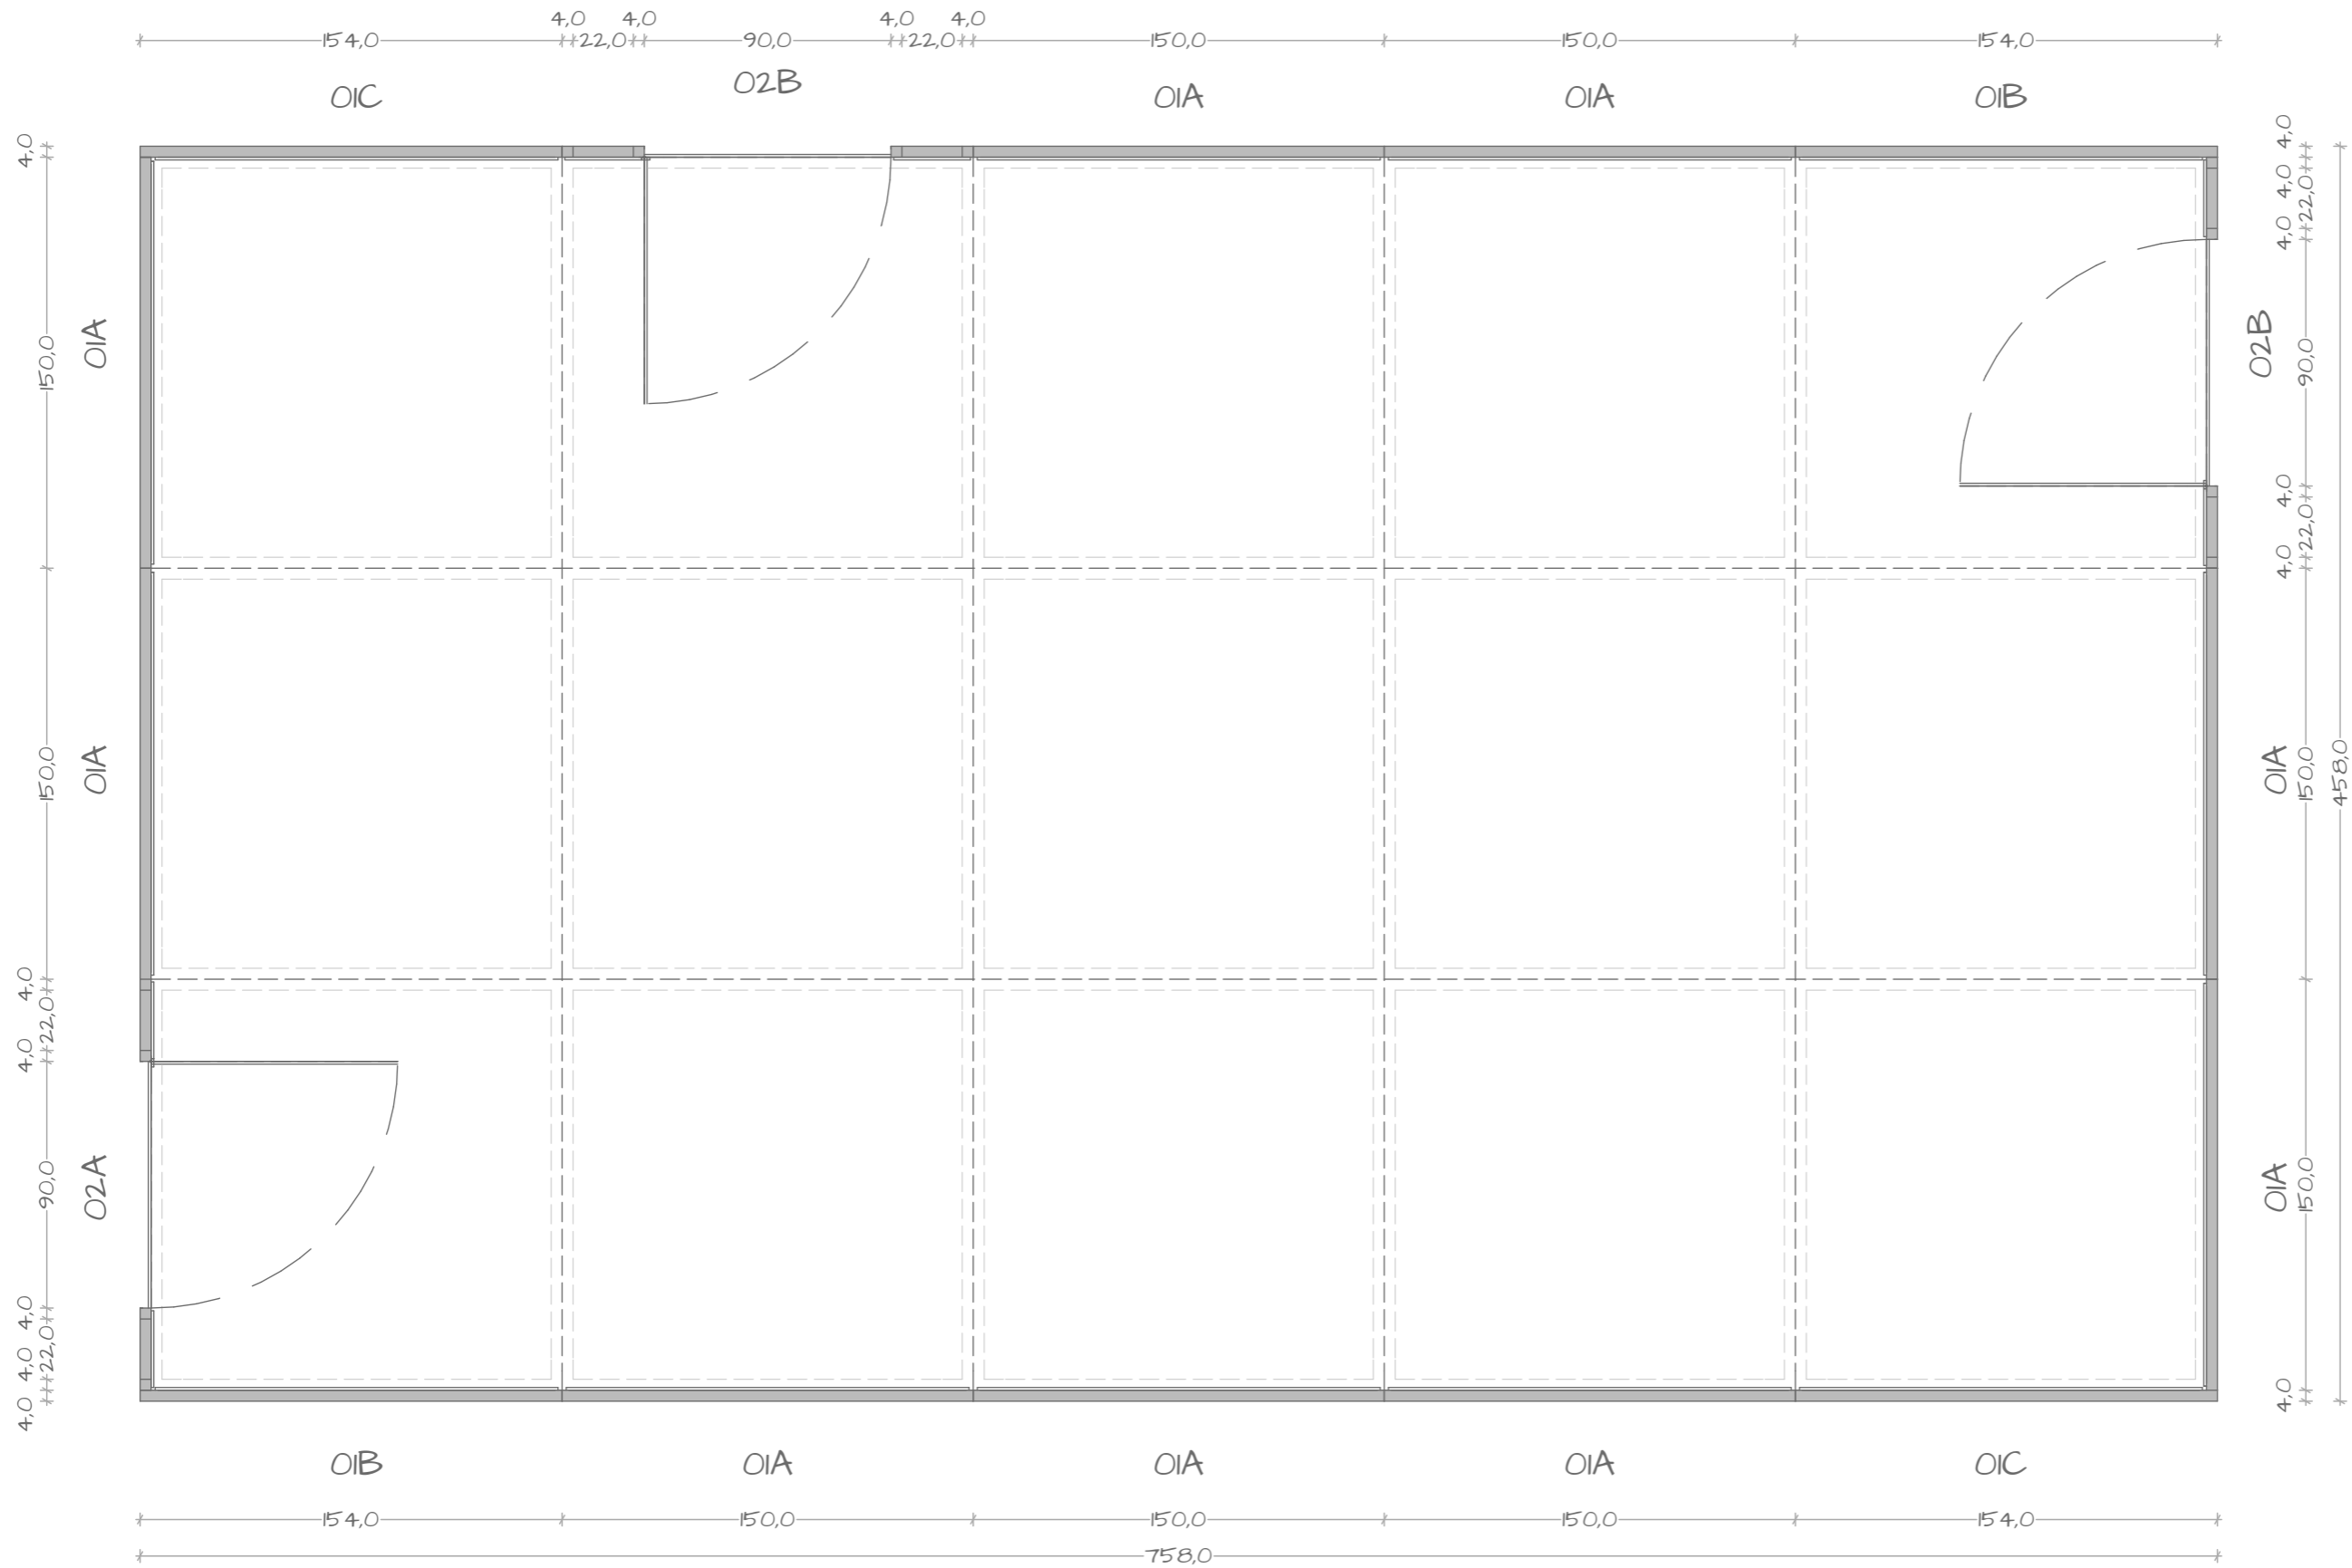




UNCLE VANYA		
TEATRO CARIGNANO		
DIRECTOR: KRISZTA SZEKELY SET DESIGNER: RENATO CSEH		
DETAIL: TERRARIUM STRUCTURAL FLOOR PLAN		
DWG NUMBER	SCALE	PAPER SIZE
111	1:25	A3

112 UNCLE VANYA - TERRARIUM - STRUCTURAL ELEVATION A - M = 1:25 - A3

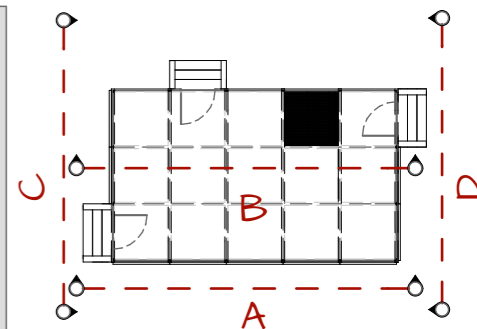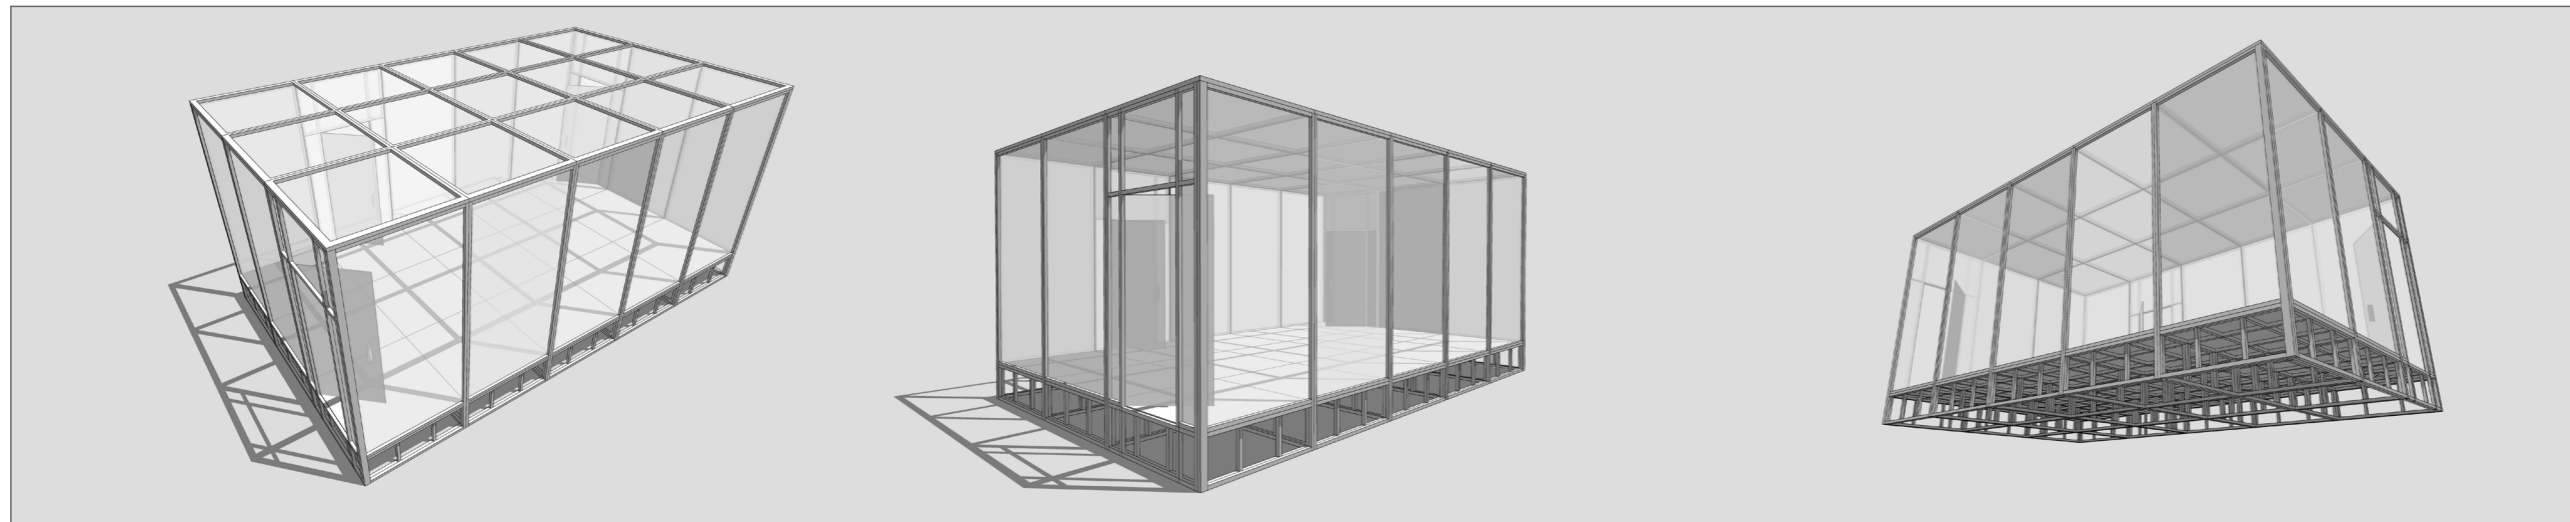




UNCLE VANYA		
TEATRO CARIGNANO		
DIRECTOR: KRISZTA SZEKELY SET DESIGNER: RENATO CSEH		
DETAIL: TERRARIUM STRUCTURAL ELEVATION A		
DWG NUMBER	SCALE	PAPER SIZE
112	1:25	A3

113 UNCLE VANYA - TERRARIUM - STRUCTURAL ELEVATION B - M = 1:25 - A3

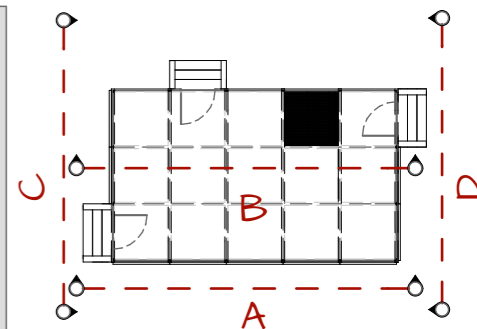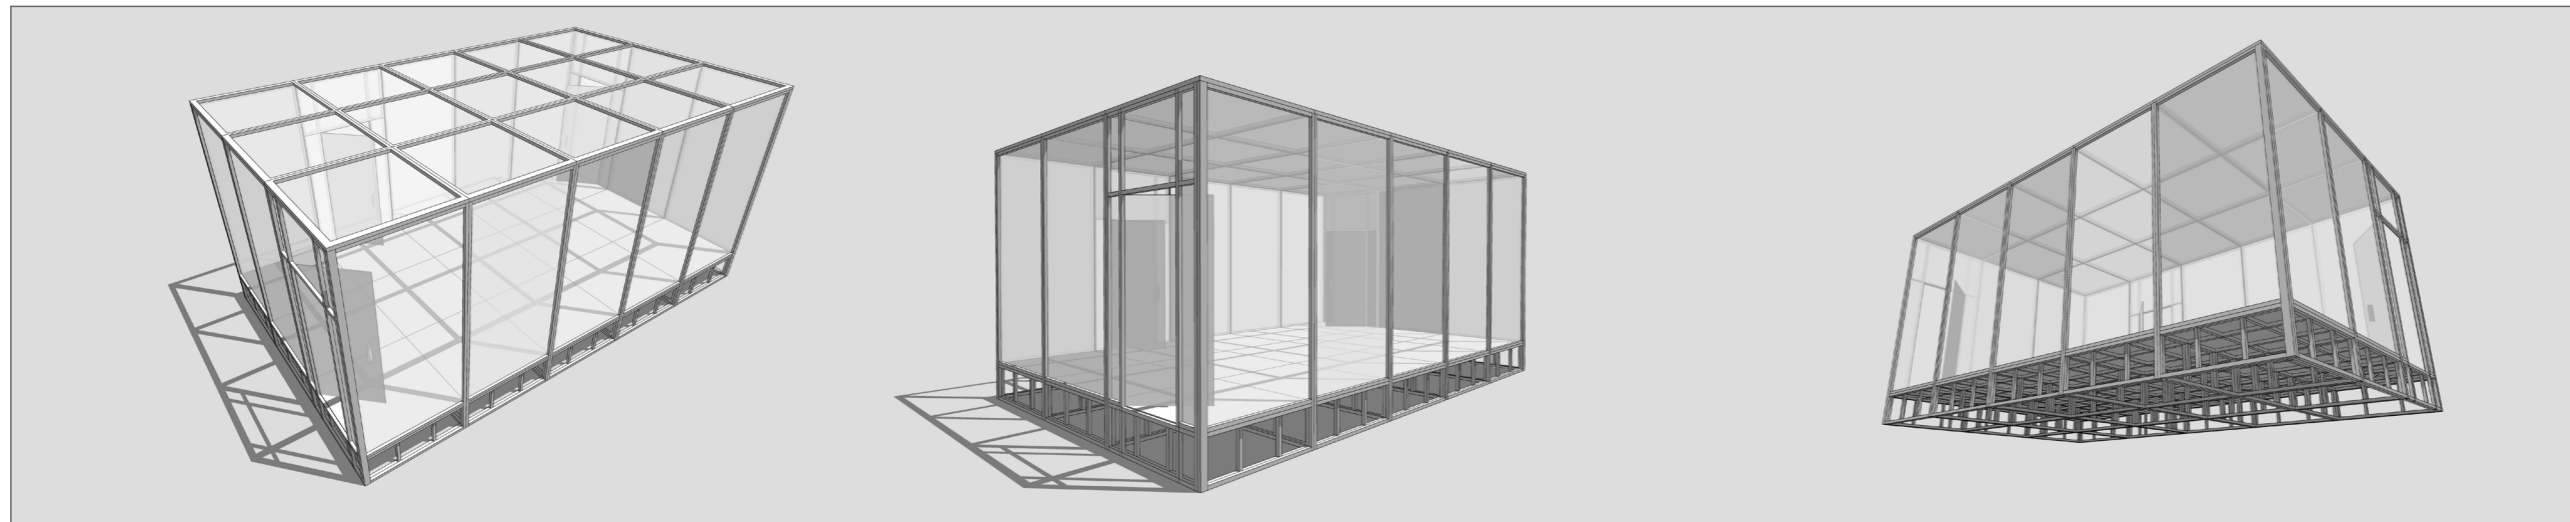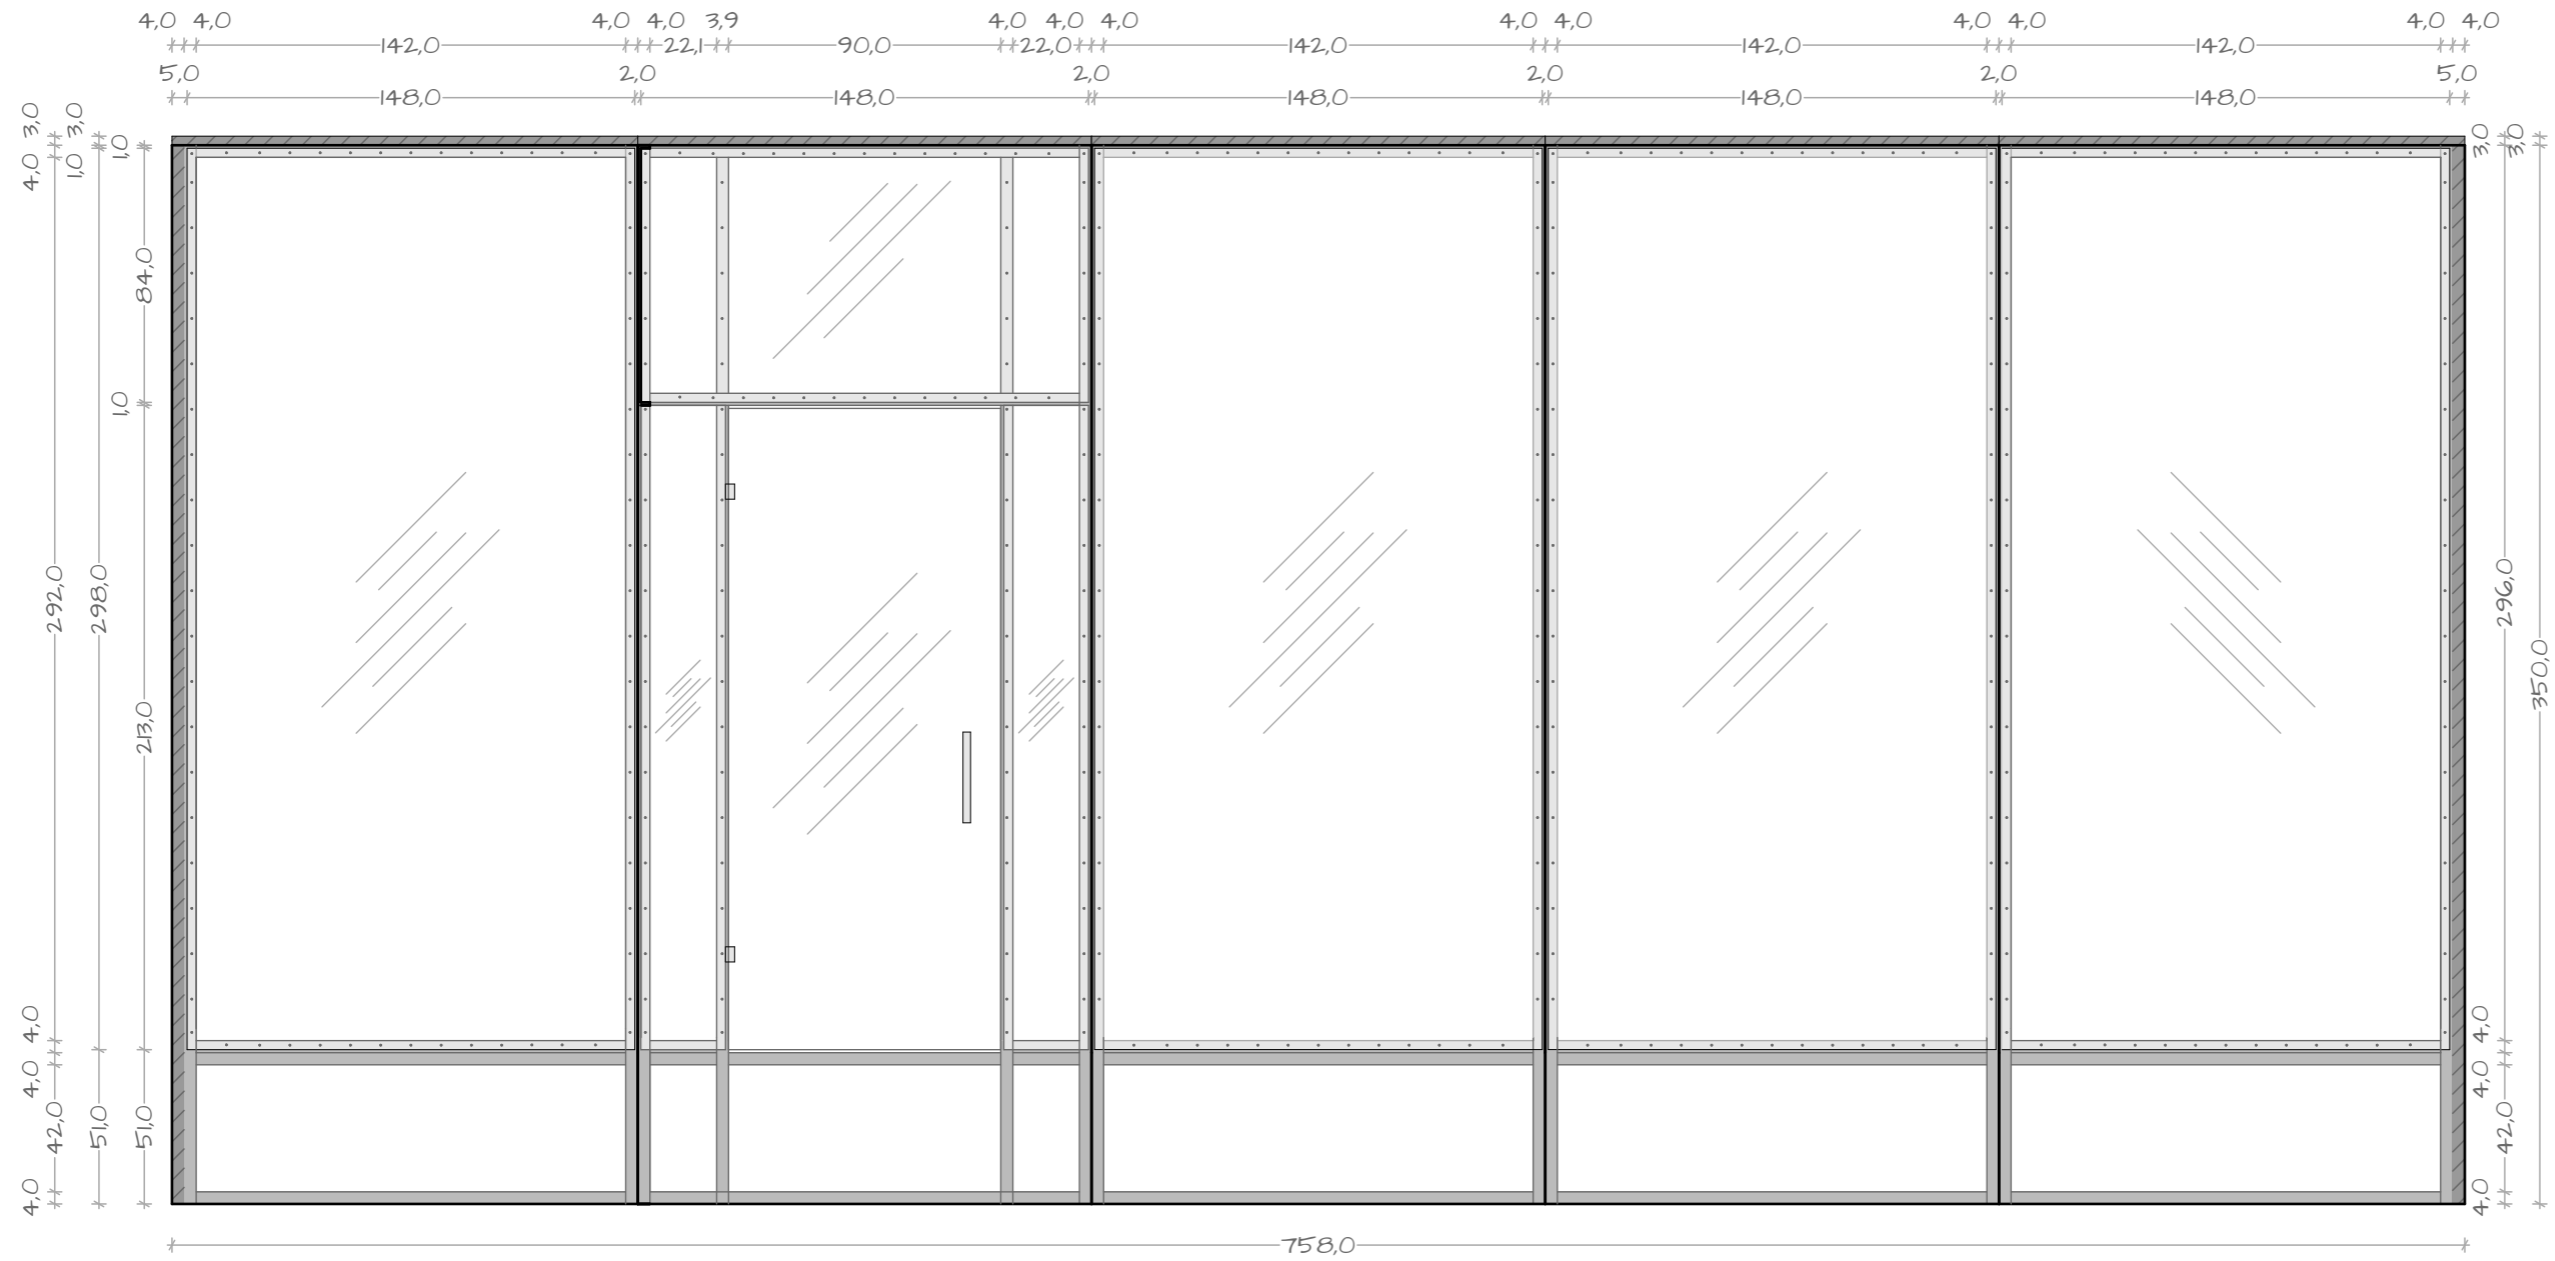




UNCLE VANYA		
TEATRO CARIGNANO		
DIRECTOR: KRISZTA SZEKELY SET DESIGNER: RENATO CSEH		
DETAIL: TERRARIUM STRUCTURAL ELEVATION B		
DWG NUMBER	SCALE	PAPER SIZE
113	1:25	A3

114 UNCLE VANYA - TERRARIUM - STRUCTURAL ELEVATION C - M = 1:25 - A3

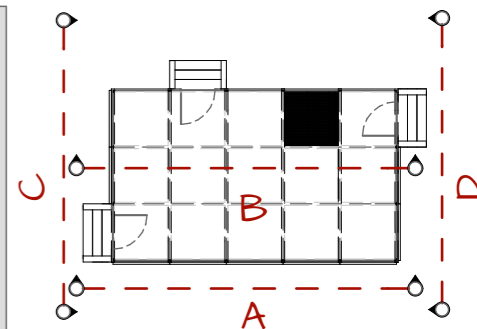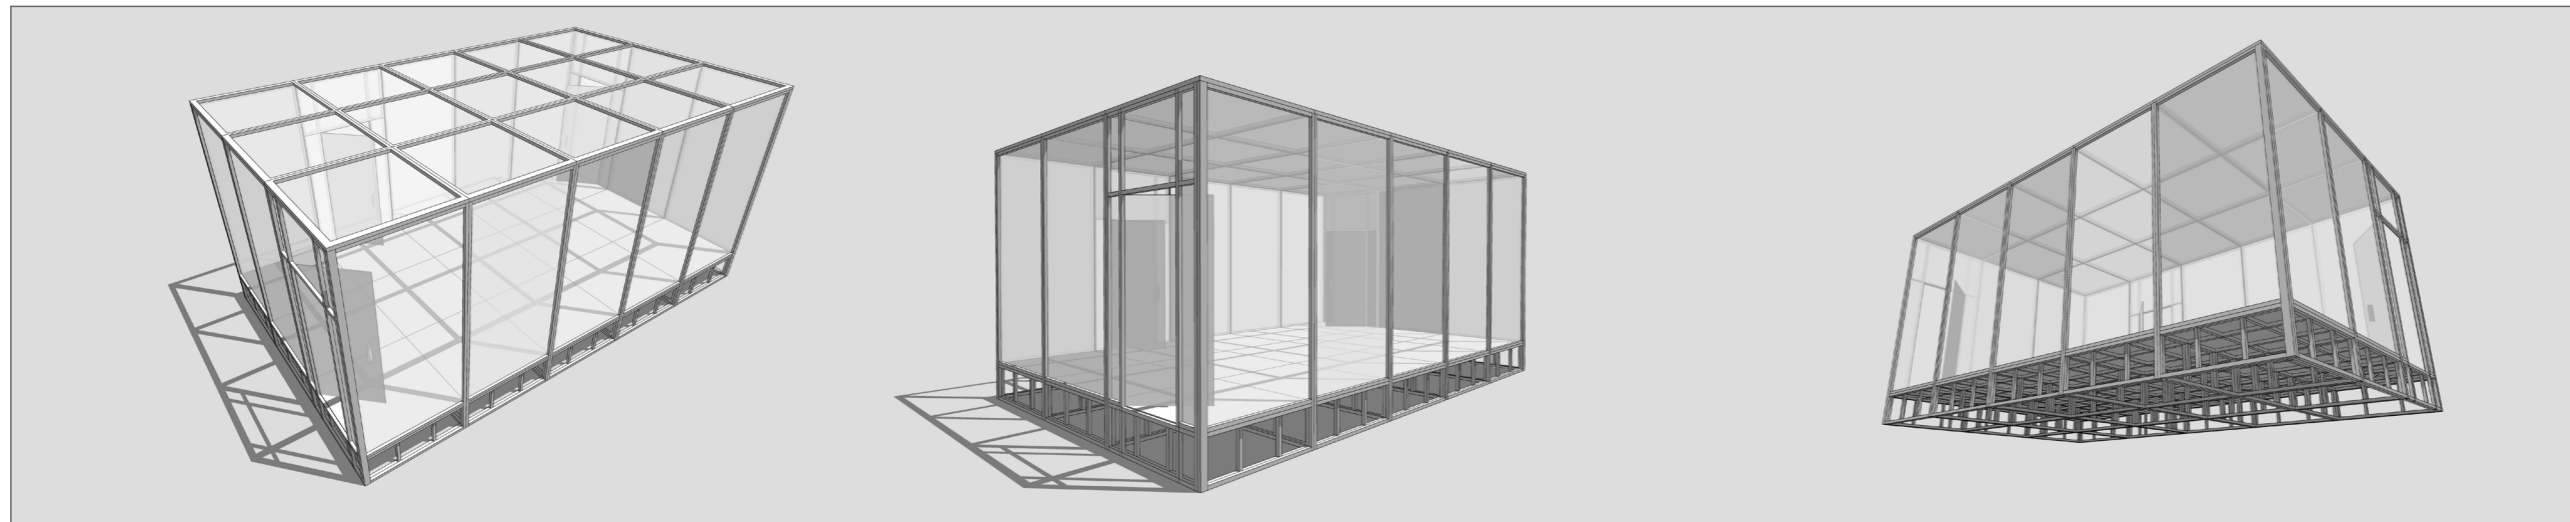
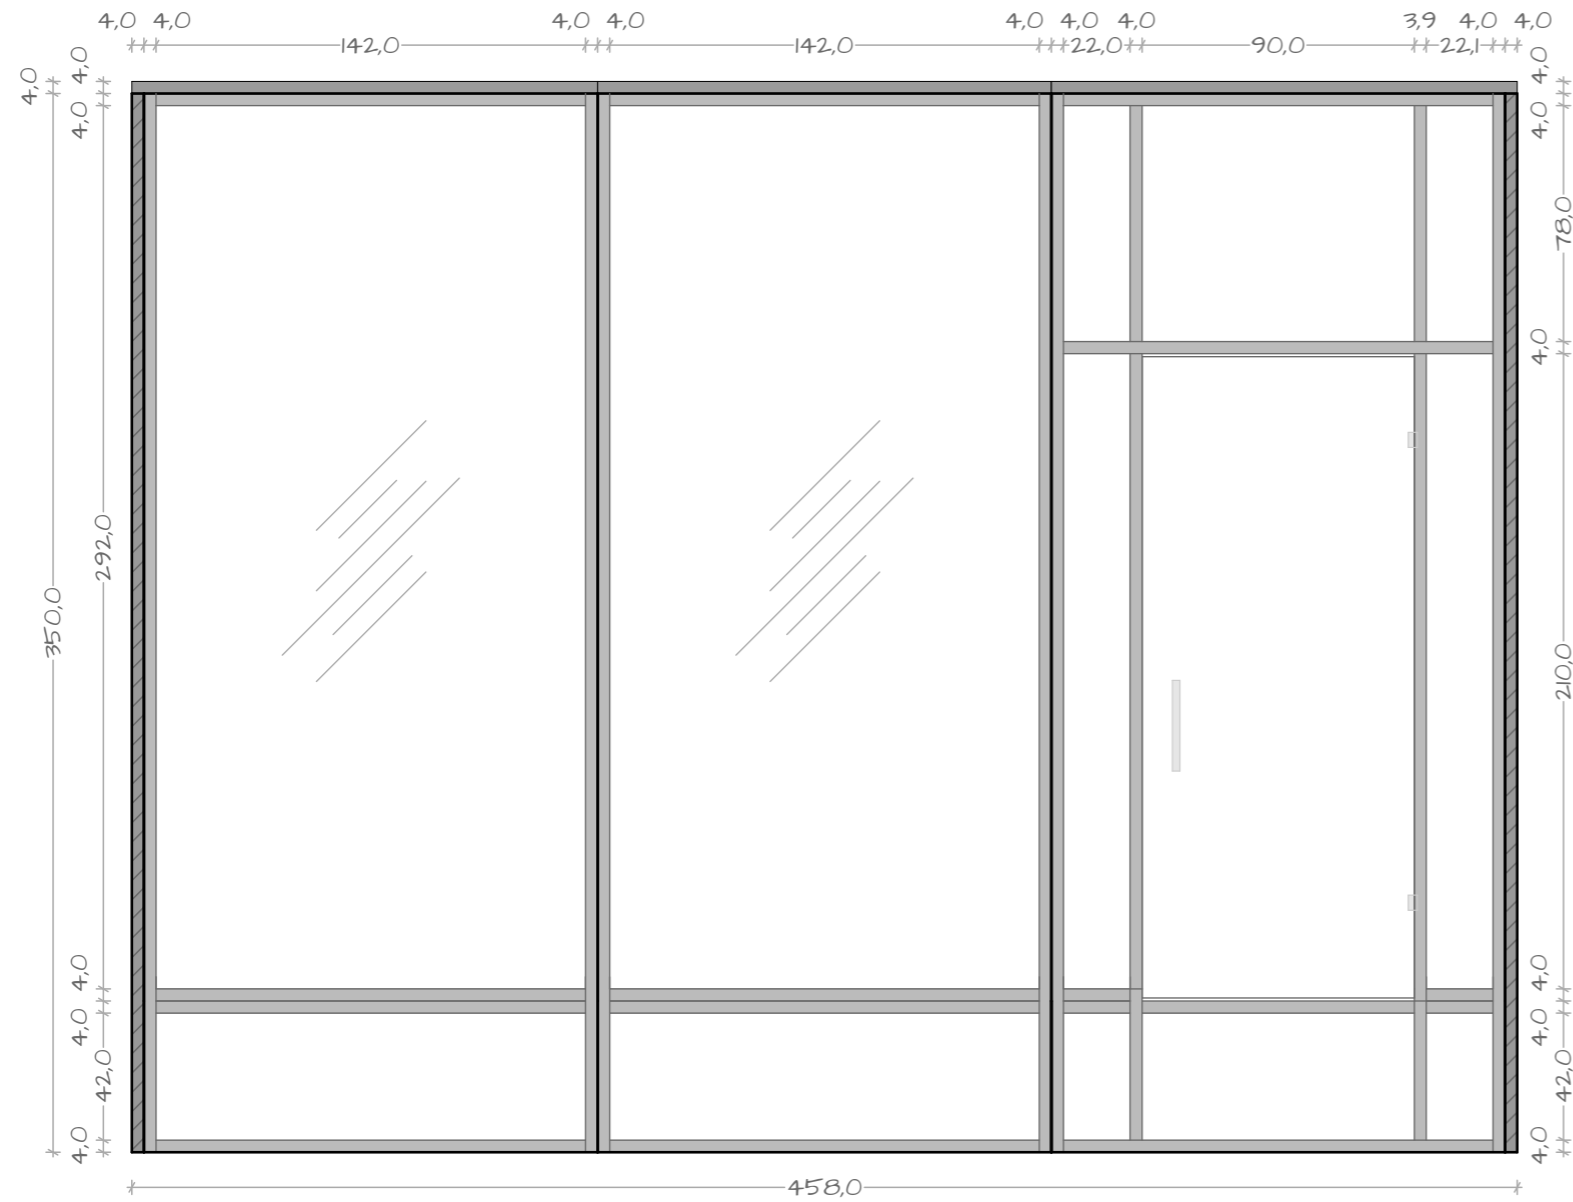


UNCLE VANYA		
TEATRO CARIGNANO		
DIRECTOR: KRISZTA SZEKELY SET DESIGNER: RENATO CSEH		
DETAIL: TERRARIUM STRUCTURAL ELEVATION C		
DWG NUMBER	SCALE	PAPER SIZE
114	1:25	A3

115 UNCLE VANYA - TERRARIUM - STRUCTURAL ELEVATION D - M = 1:25 - A3

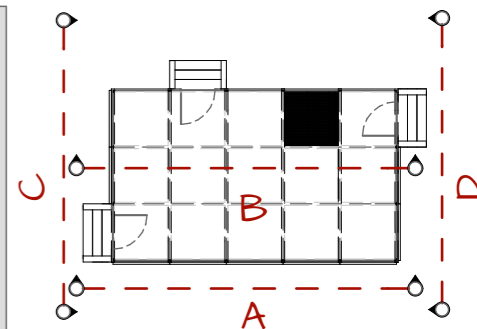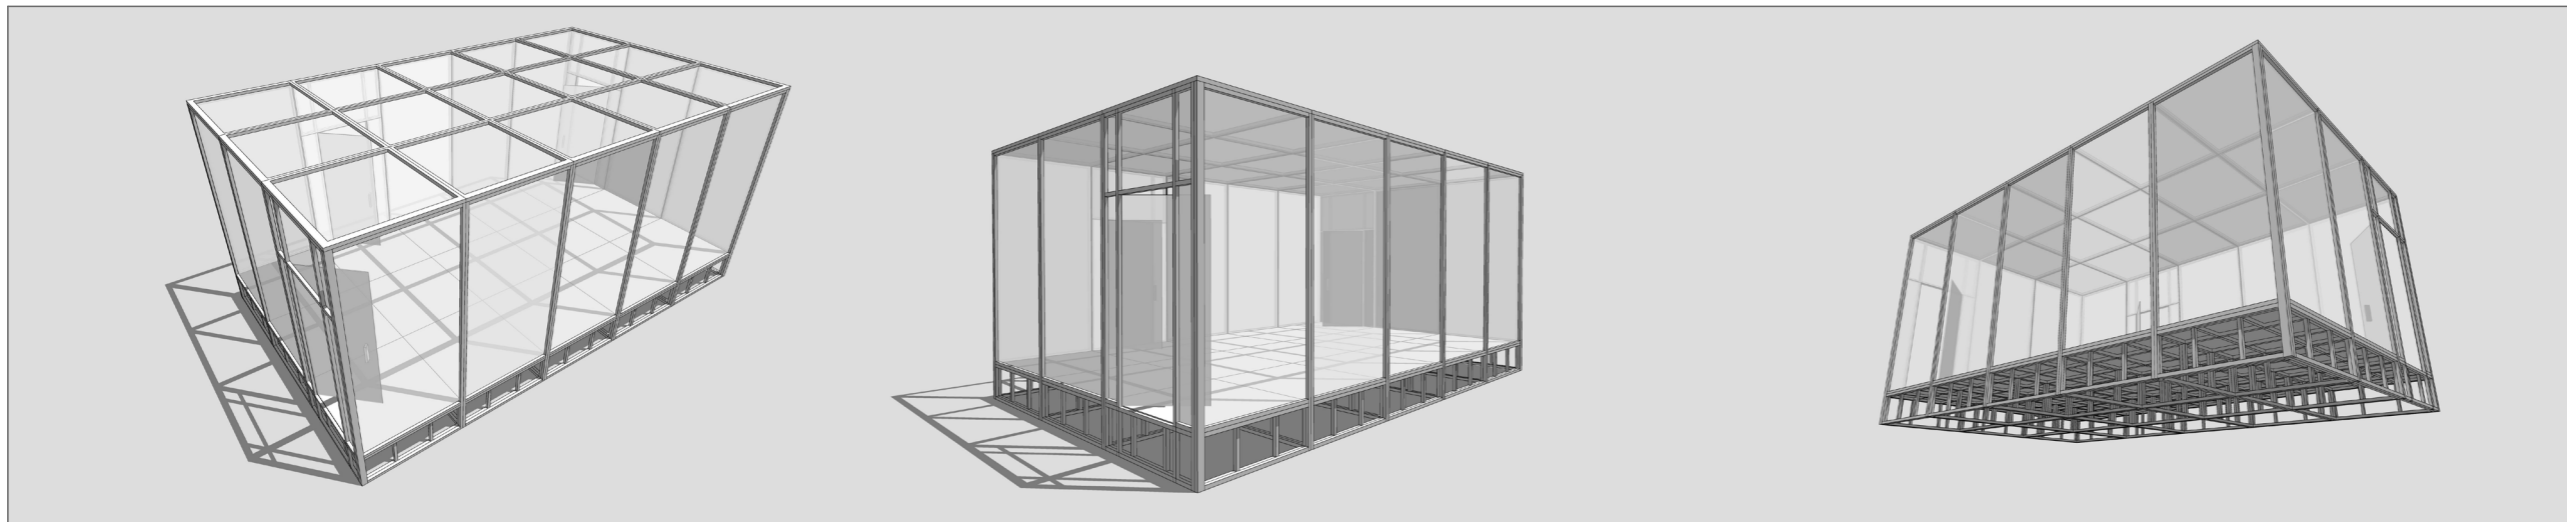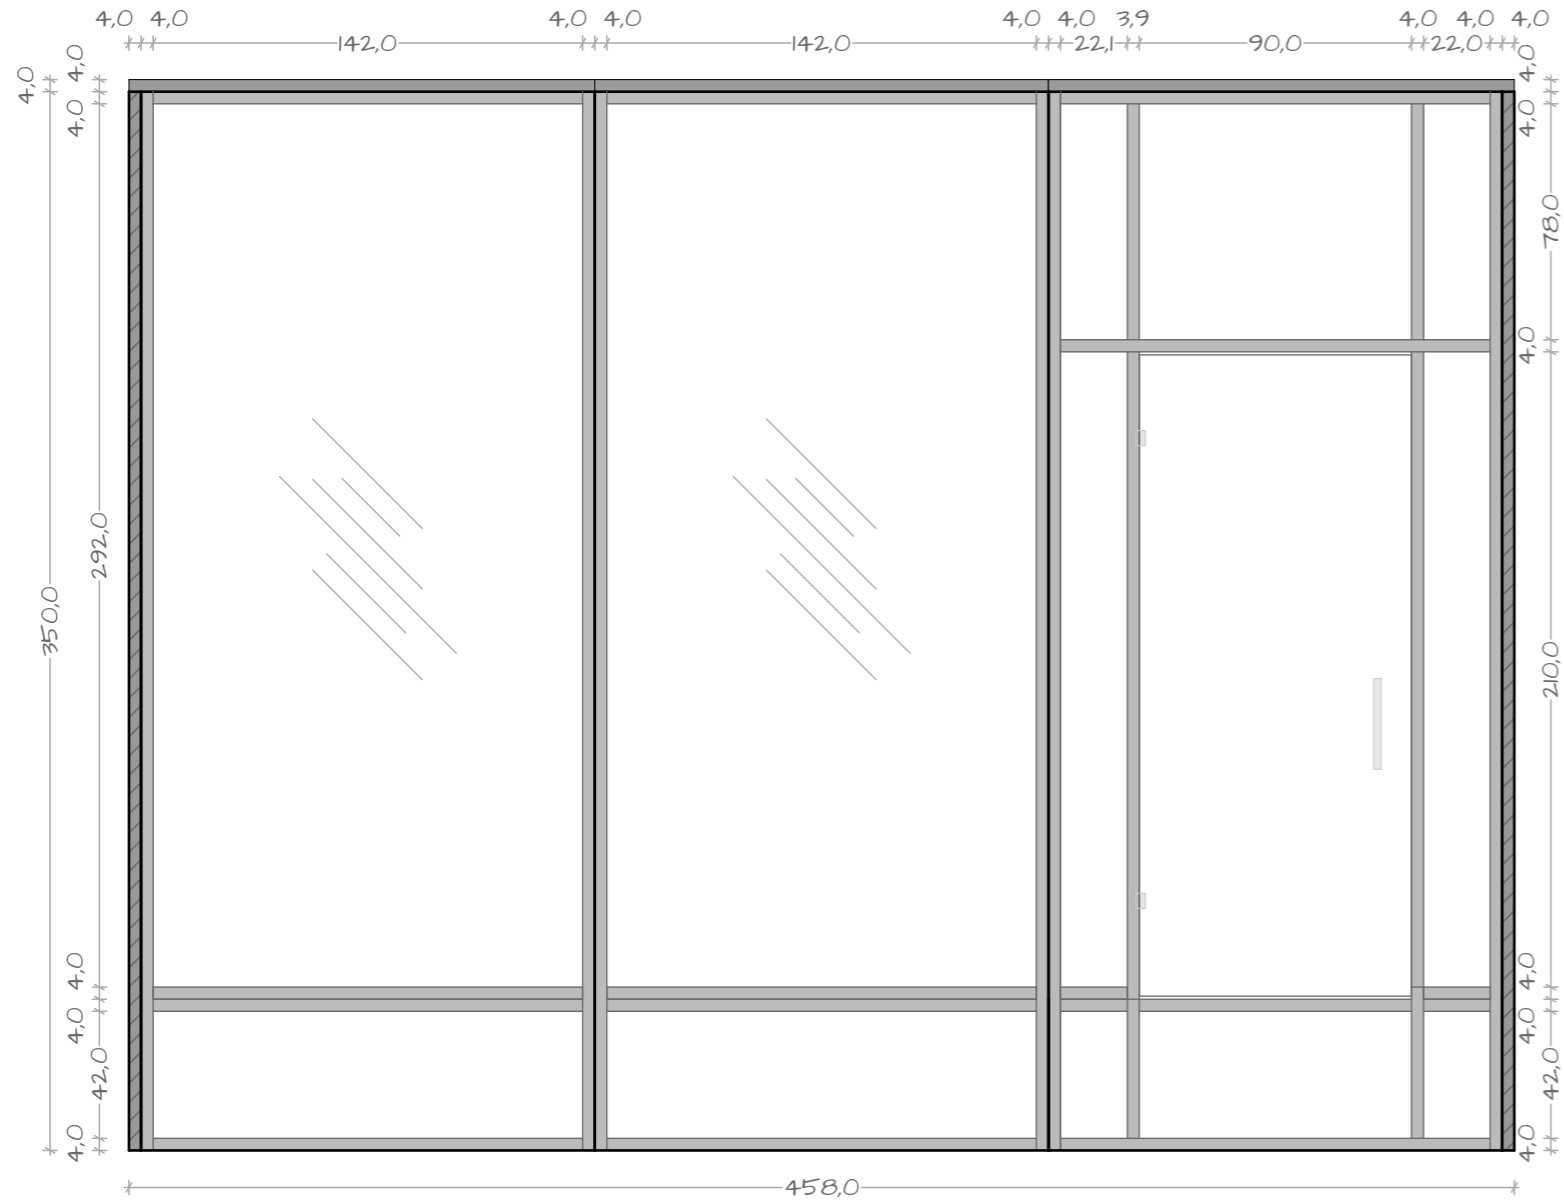







UNCLE VANYA		
TEATRO CARIGNANO		
DIRECTOR: KRISZTA SZEKELY SET DESIGNER: RENATO CSEH		
DETAIL: TERRARIUM STRUCTURAL ELEVATION D		
DWG NUMBER	SCALE	PAPER SIZE
115	1:25	A3

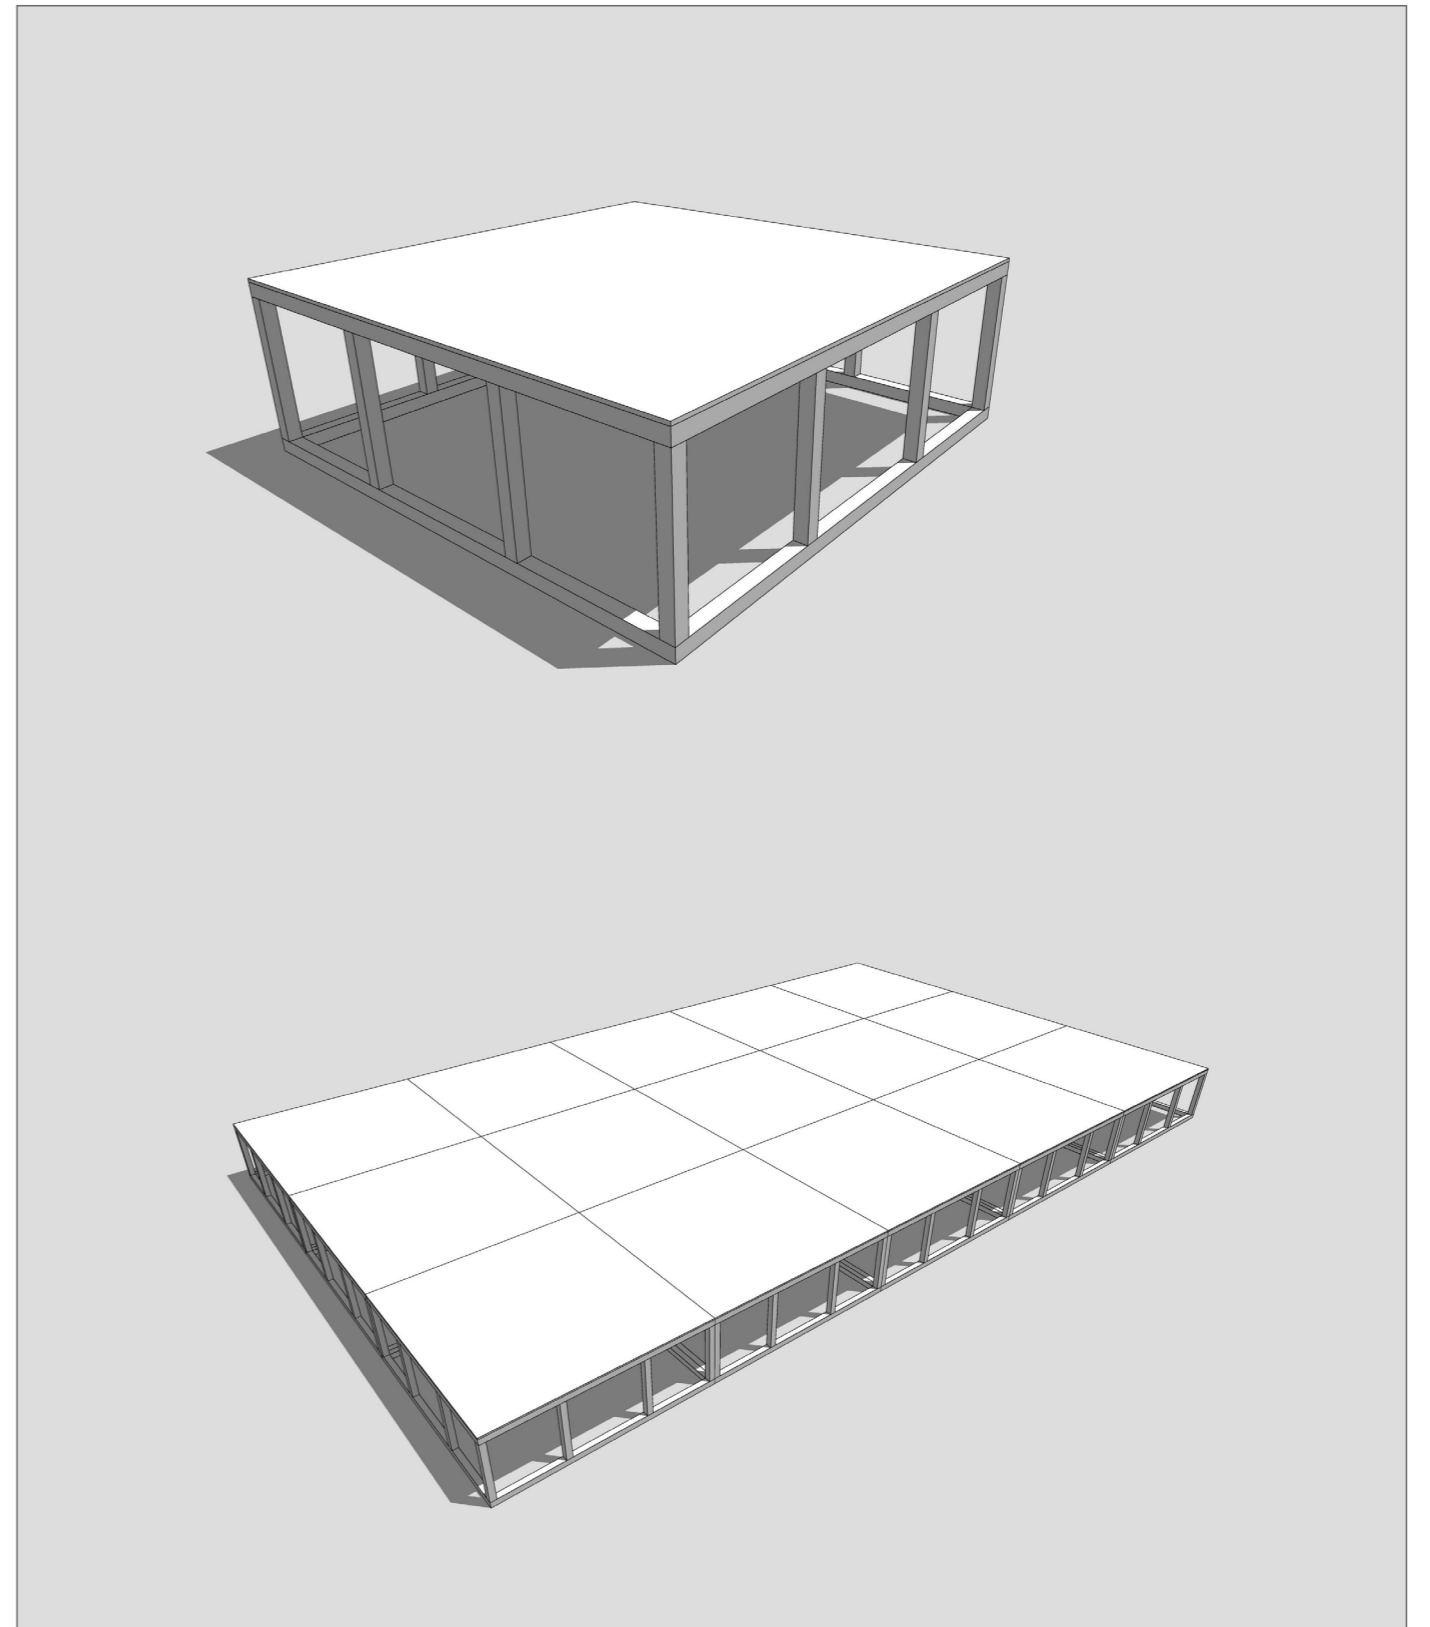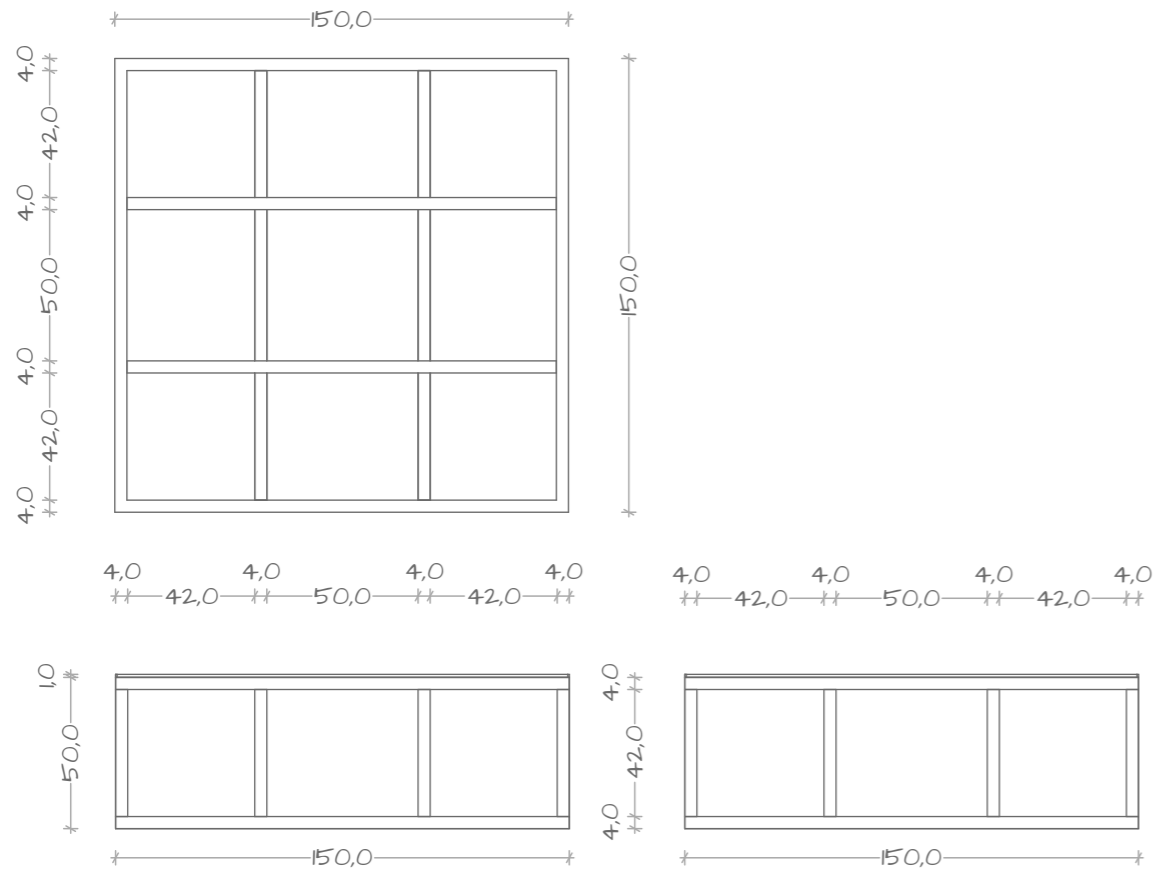

UNCLE VANYA		
TEATRO CARIGNANO		
DIRECTOR: KRISZTA SZEKELY SET DESIGNER: RENATO CSEH		
DETAIL: TERRARIUM PLATFORM		
DWG NUMBER	SCALE	PAPER SIZE
116	1:25	A3

TERRARIUM STRUCTURAL
SIDE WALLS #01A



TERRARIUM STRUCTURAL
SIDE WALLS #01B

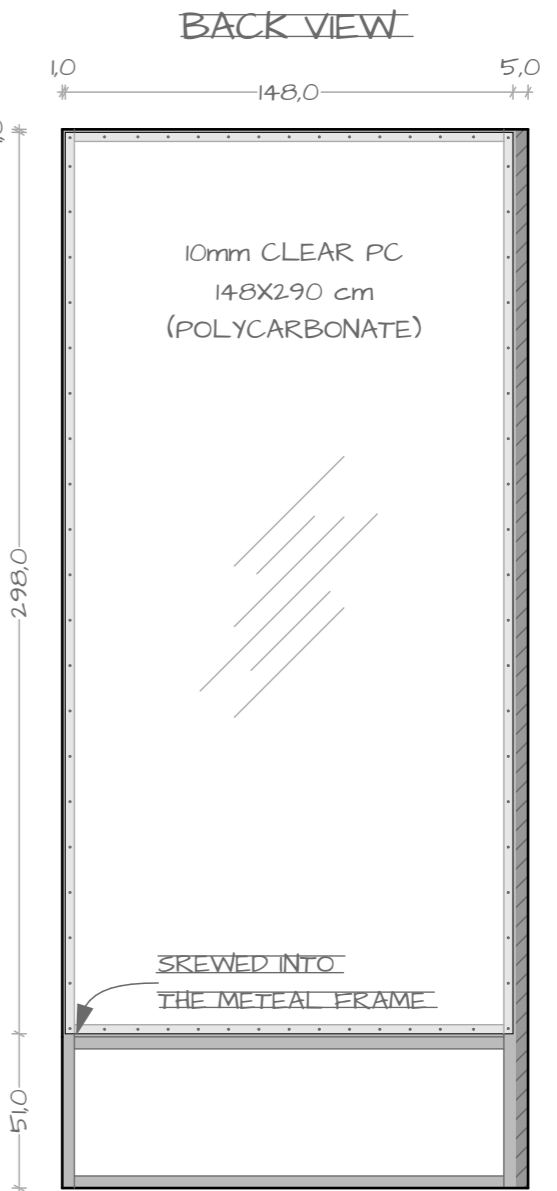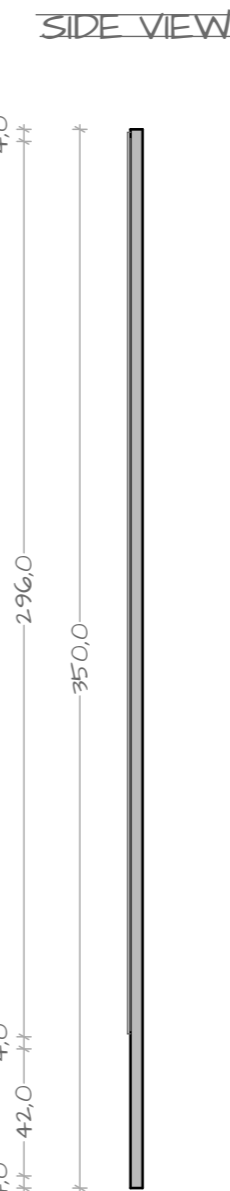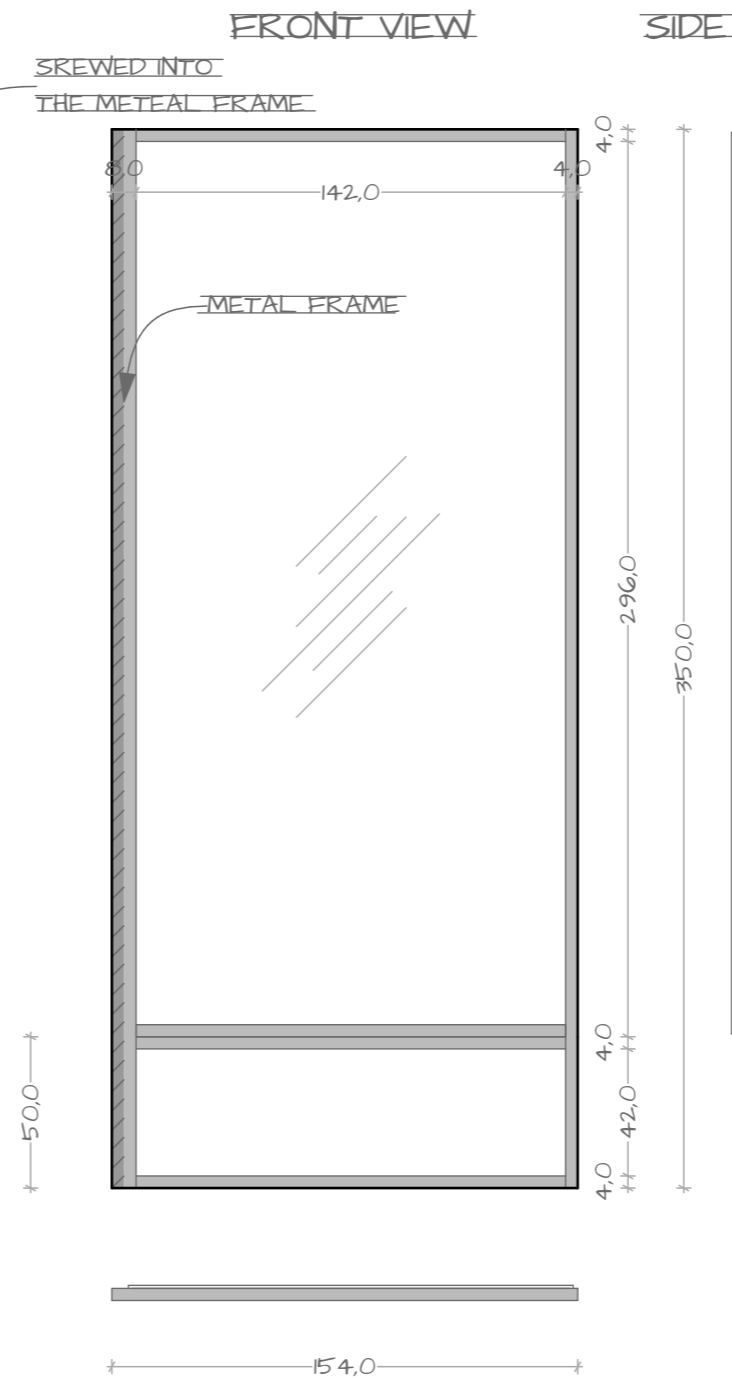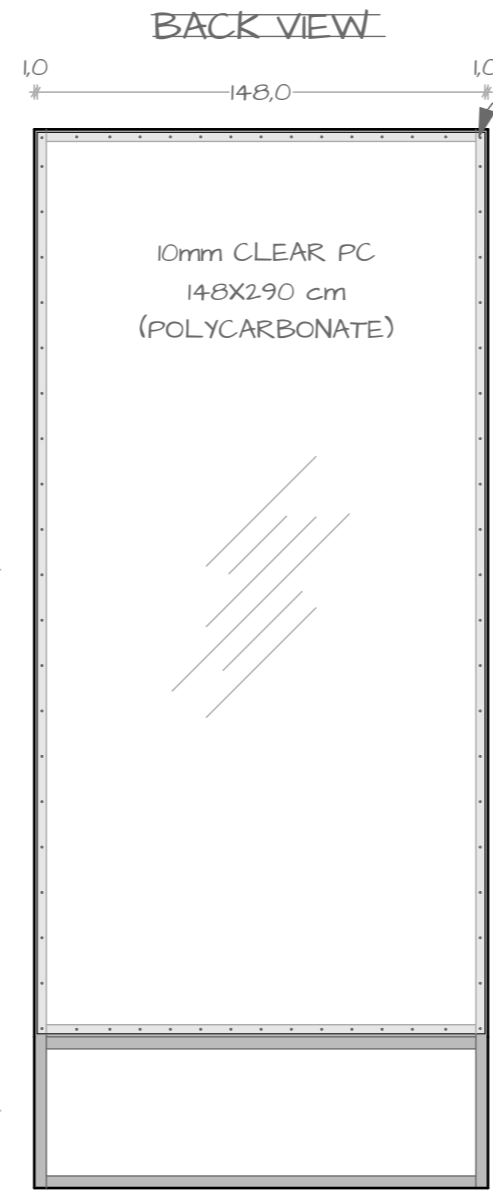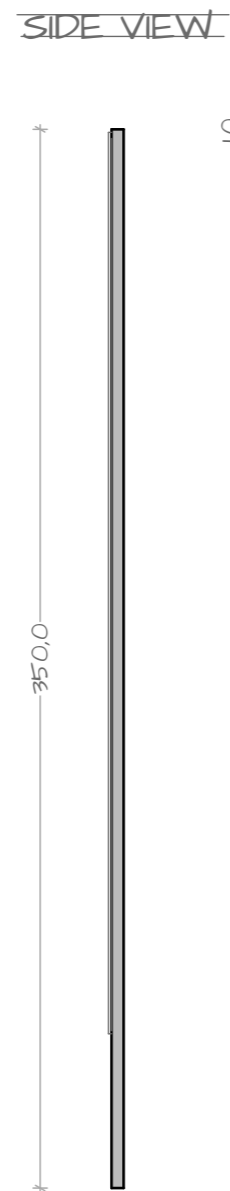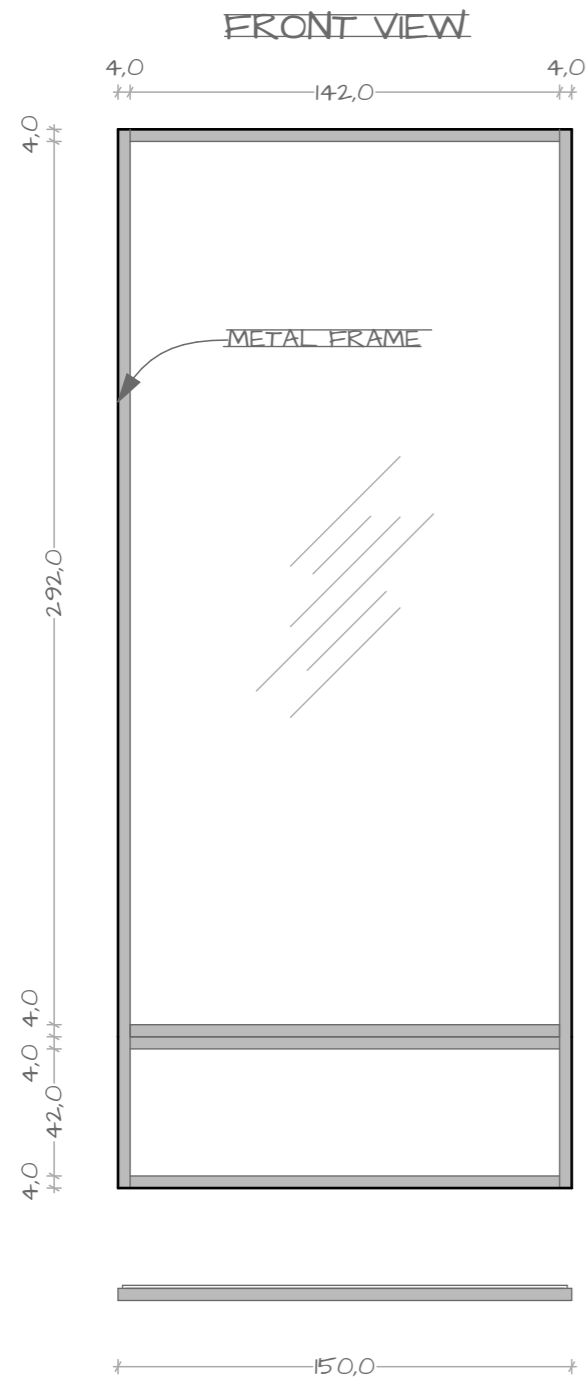



UNCLE VANYA		
TEATRO CARIGNANO		
DIRECTOR: KRISZTA SZEKELY SET DESIGNER: RENATO CSEH		
DETAIL: TERRARIUM WALLS01		
DWG NUMBER	SCALE	PAPER SIZE
117	1:25	A3

TERRARIUM STRUCTURAL
SIDE WALLS #01C

TERRARIUM STRUCTURAL
SIDE WALLS #02

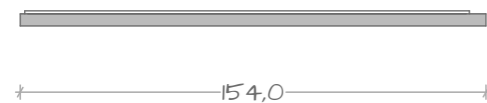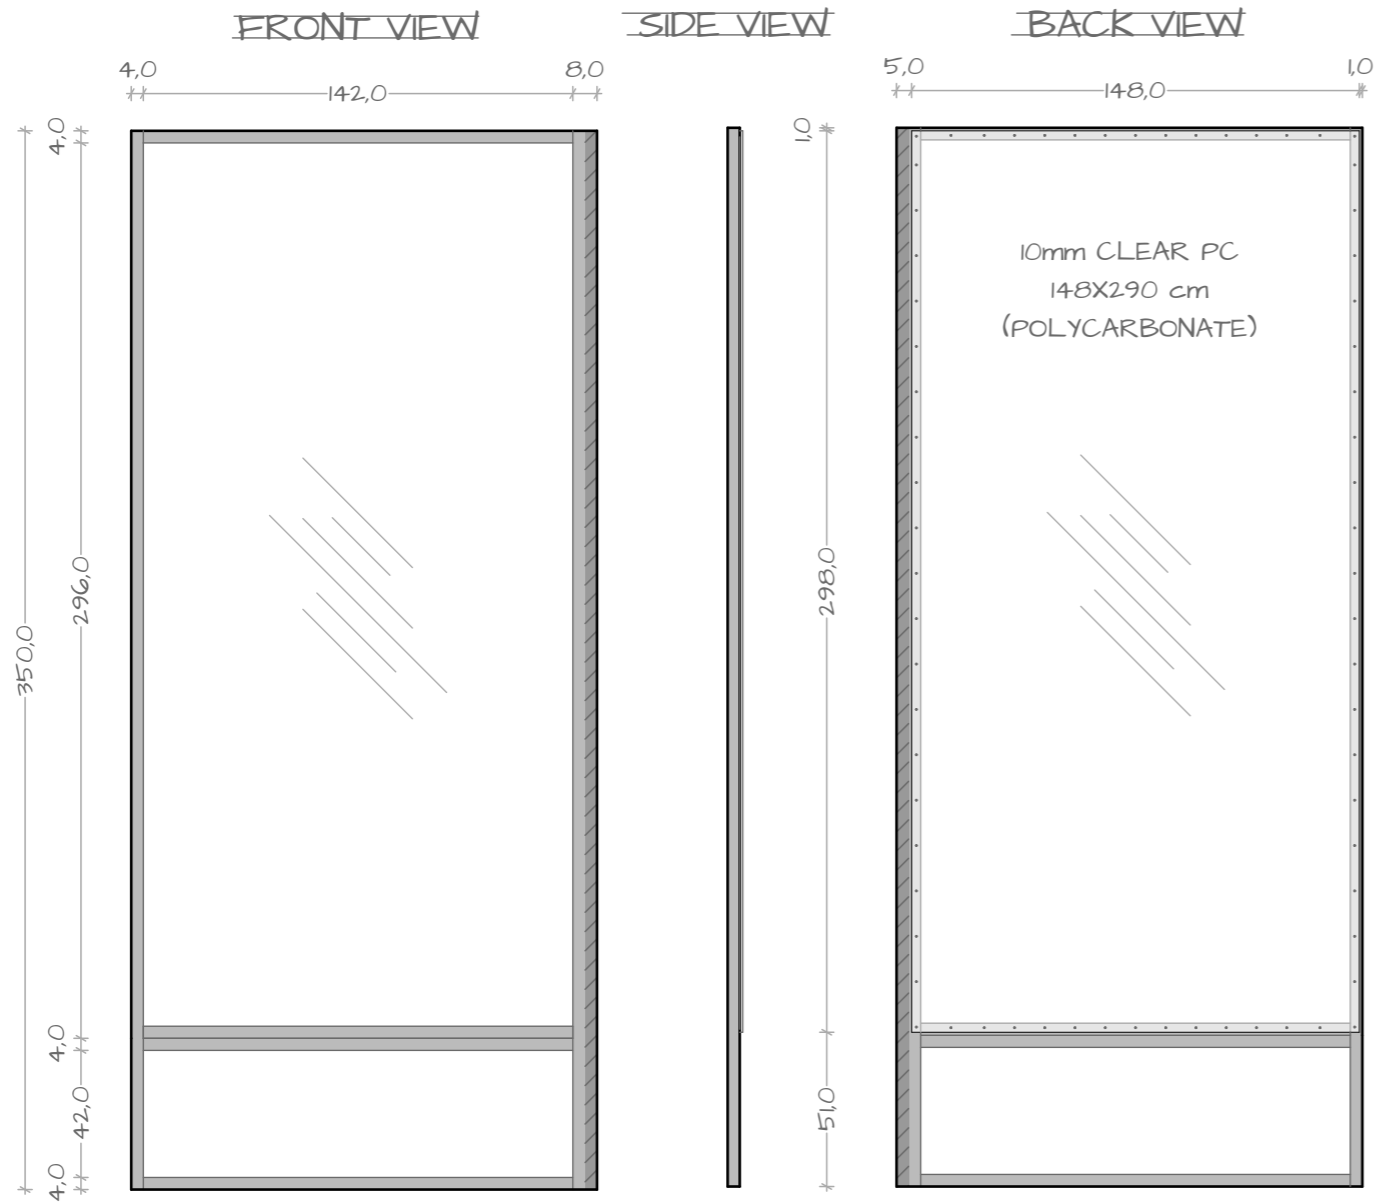



TOP VIEW

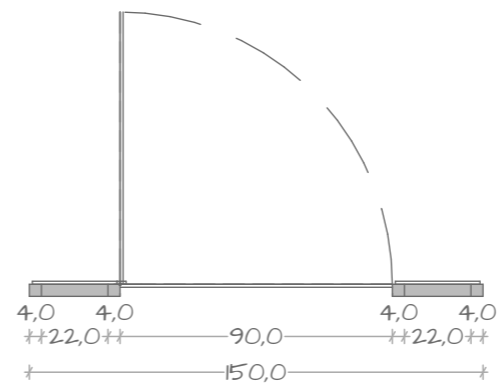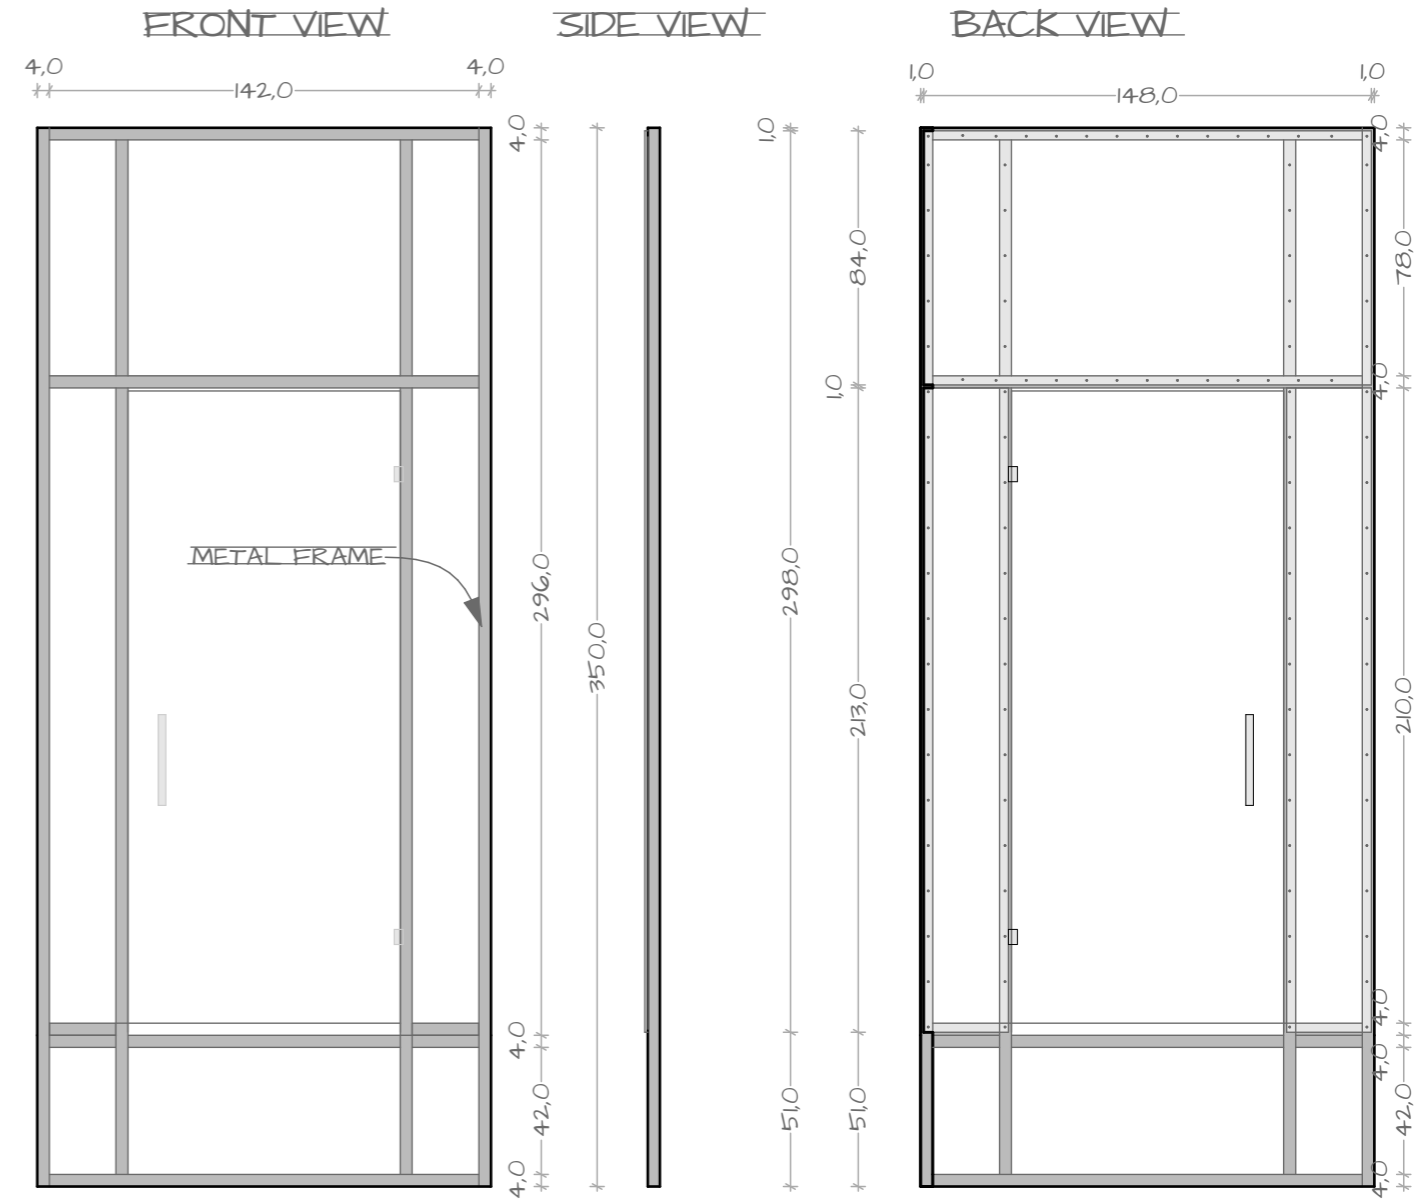

TOP VIEW


UNCLE VANYA		
TEATRO CARIGNANO		
DIRECTOR: KRISZTA SZEKELY SET DESIGNER: RENATO CSEH		
DETAIL: TERRARIUM WALLS01 02		
DWG NUMBER	SCALE	PAPER SIZE
118	1:25	A3

ROSTRUM & STAIRS DETAILED DRAWING

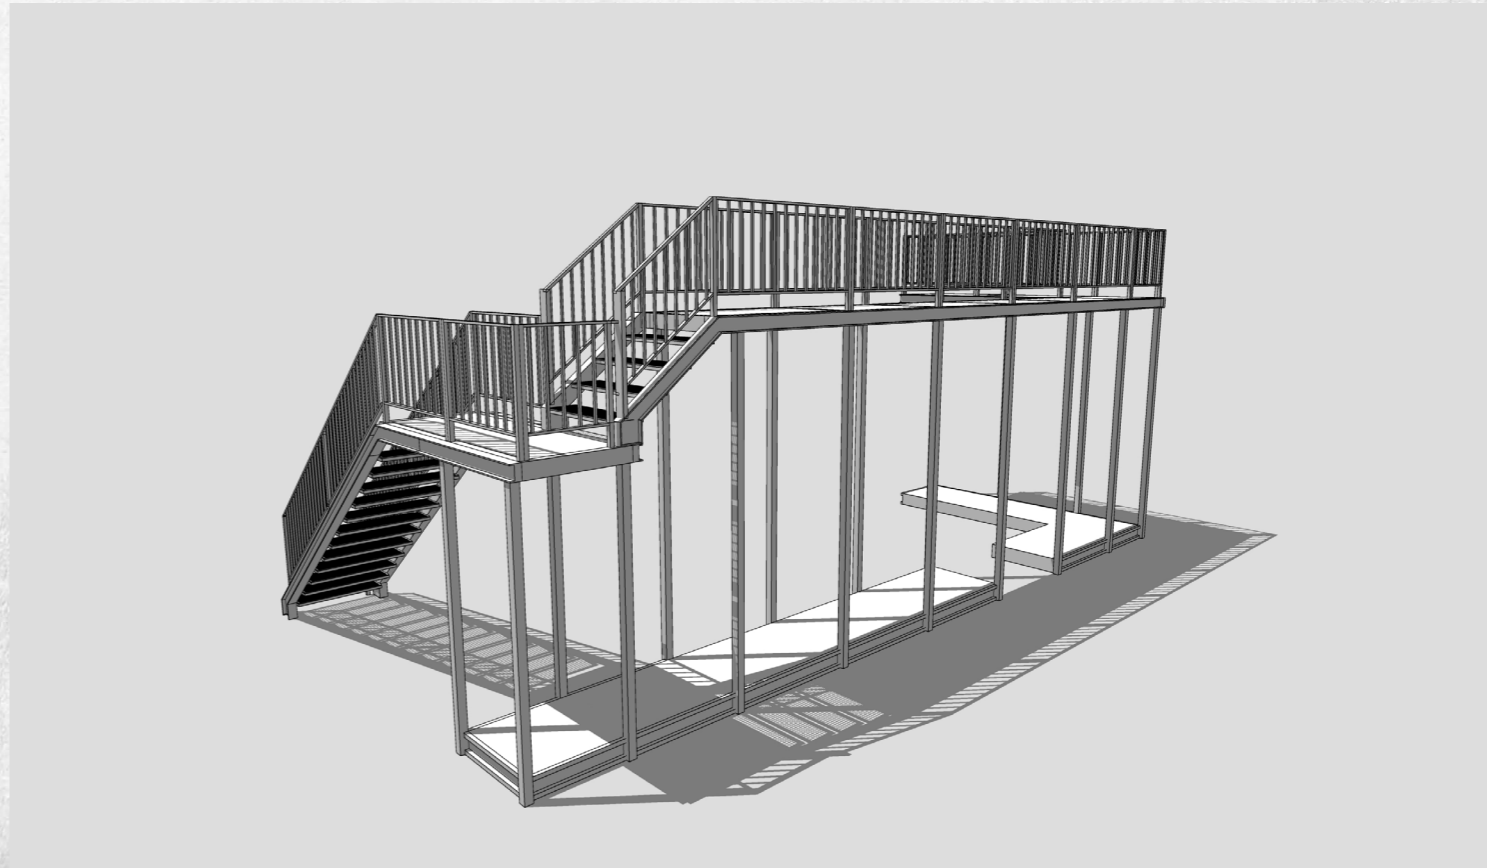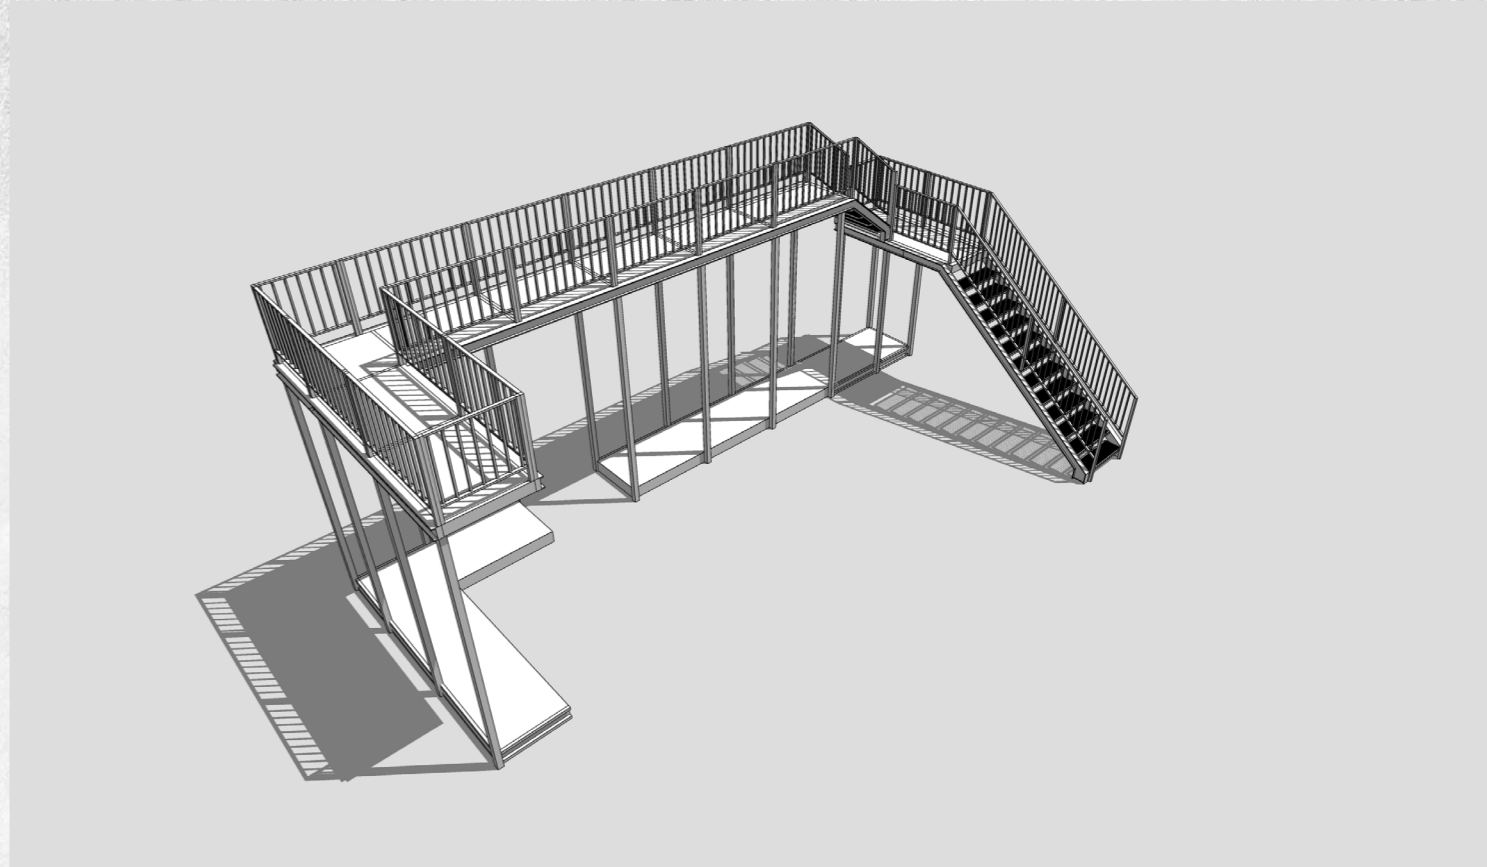


UNCLE VANYA
TEATRO CARIGNANO

119 UNCLE VANYA - ROSTRUM - ELEVATION - M = 1:50 - A3



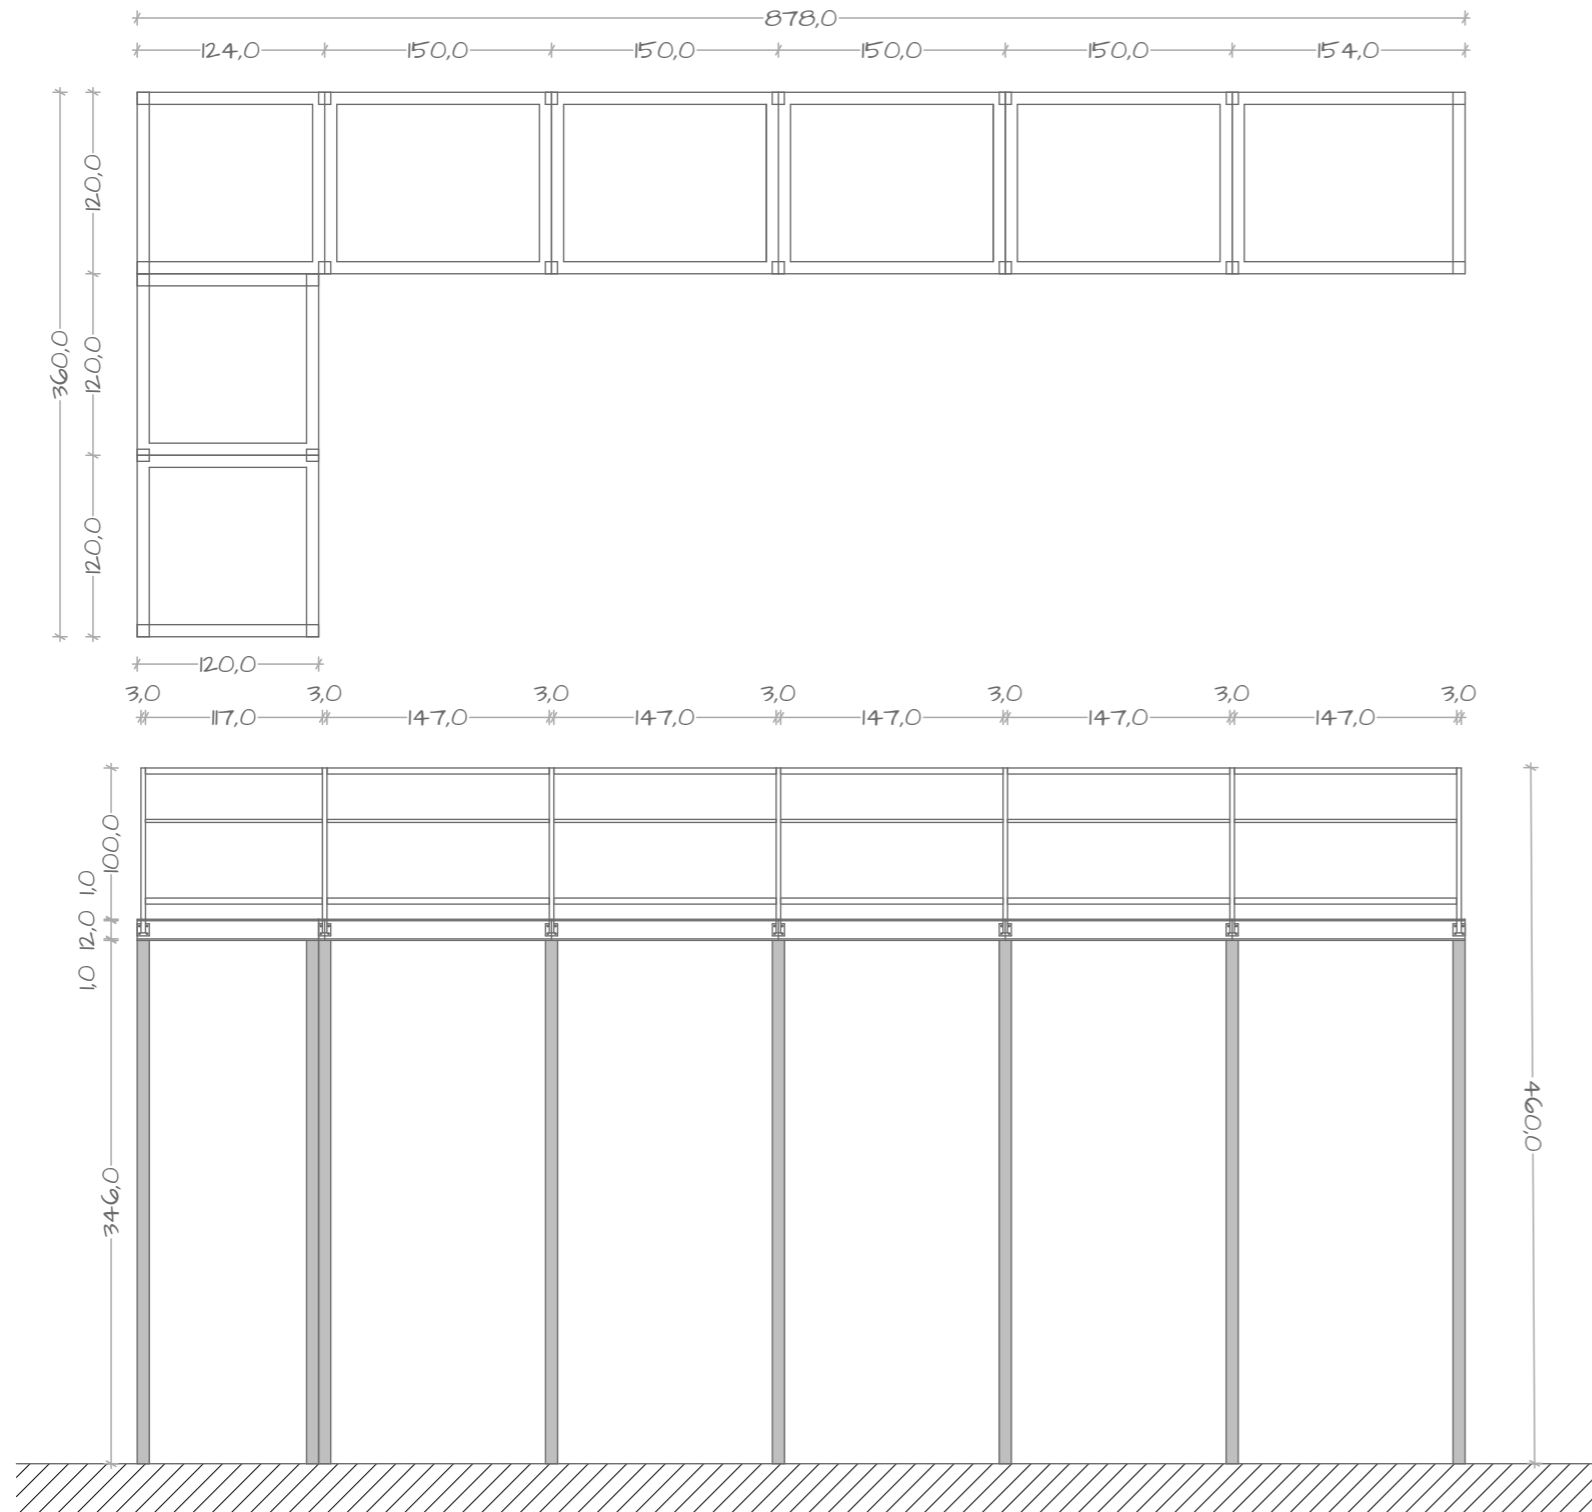


NOTE!
 I WOULD LIKE TO GO TROUGH THE
 STRUCTURE OF THE ROSTRUM
 WITH THE SCENIC OR
 CONSTRUCTION MANAGER.
 THE GOAL IS AS LITE STRUCTURE
 AS POSSIBLE.


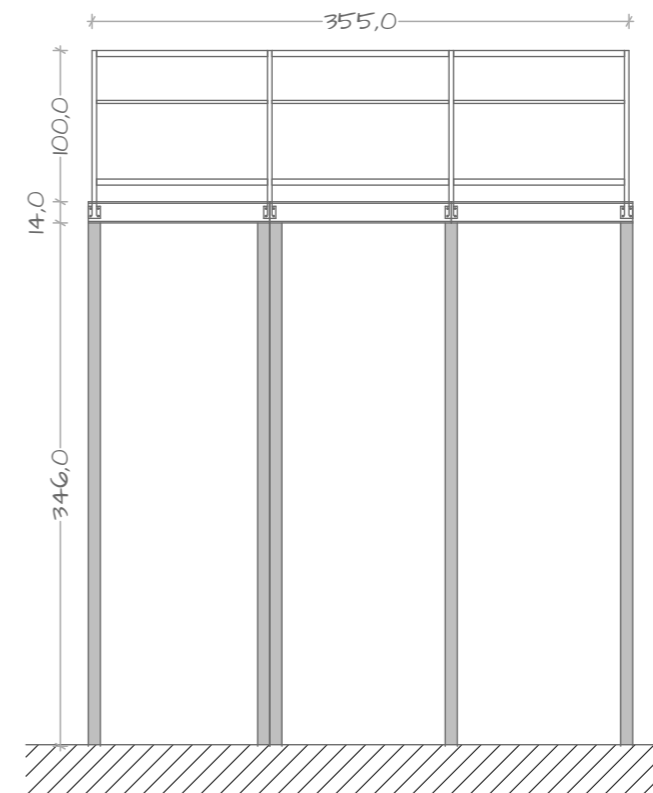


UNCLE VANYA		
TEATRO CARIGNANO		
<small>DIRECTOR: KRISZTA SZEKELY SET DESIGNER: RENATO CSEH</small>		
<small>DETAIL: TERRARIUM CEILING TOP</small>		
<small>DWG NUMBER</small> 119	<small>SCALE</small> 1:50	<small>PAPER SIZE</small> A3

120 UNCLE VANYA - ROSTRUM - ELEVATION - M = 1:50 - A3

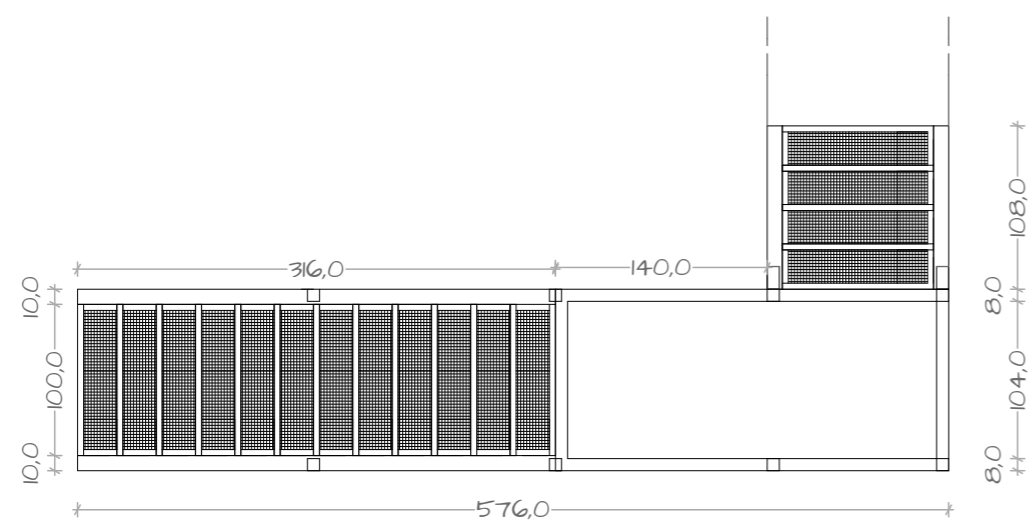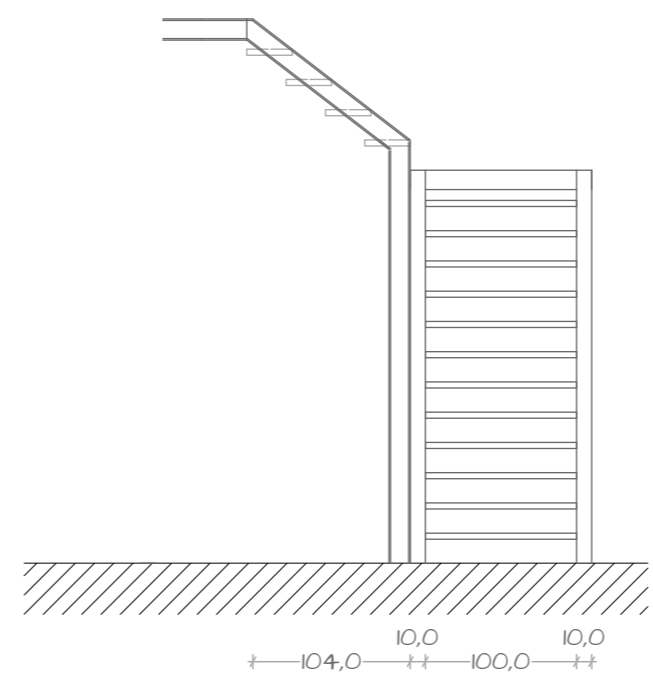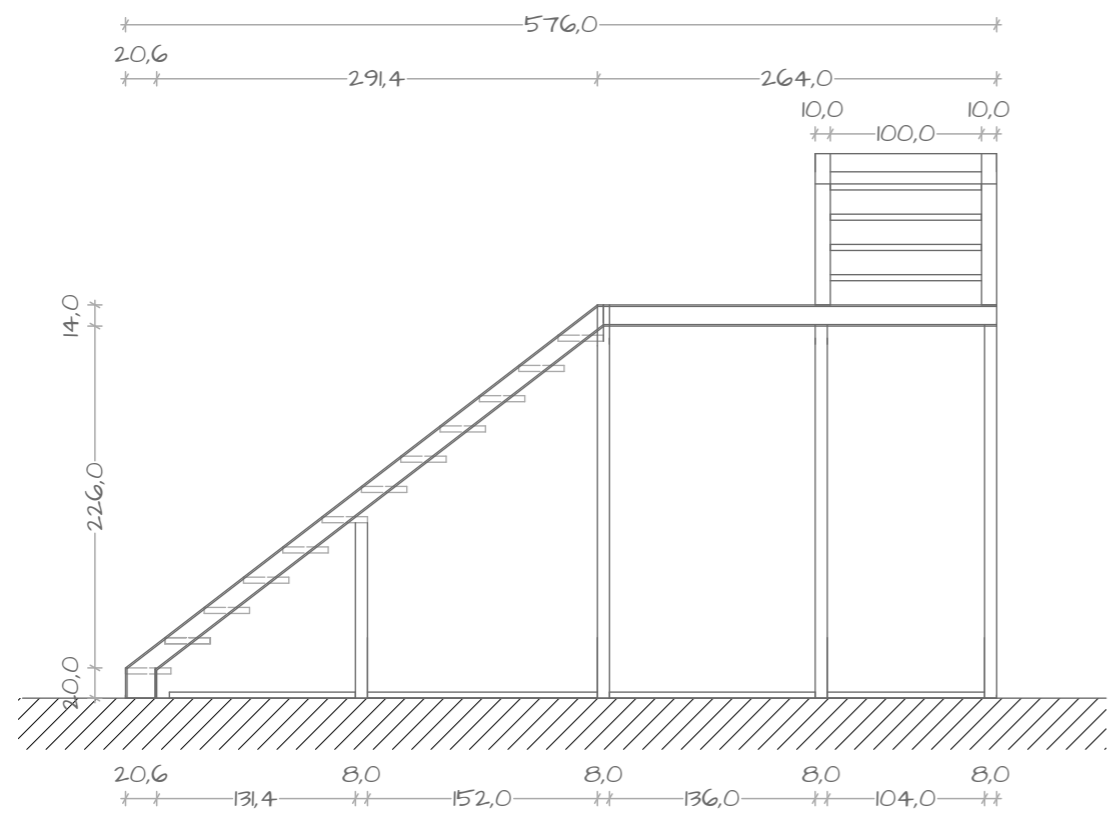

NOTE!
I WOULD LIKE TO GO THROUGH THE
STRUCTURE OF THE ROSTRUM
WITH THE SCENIC OR
CONSTRUCTION MANAGER.
THE GOAL IS AS LITE STRUCTURE
AS POSSIBLE.

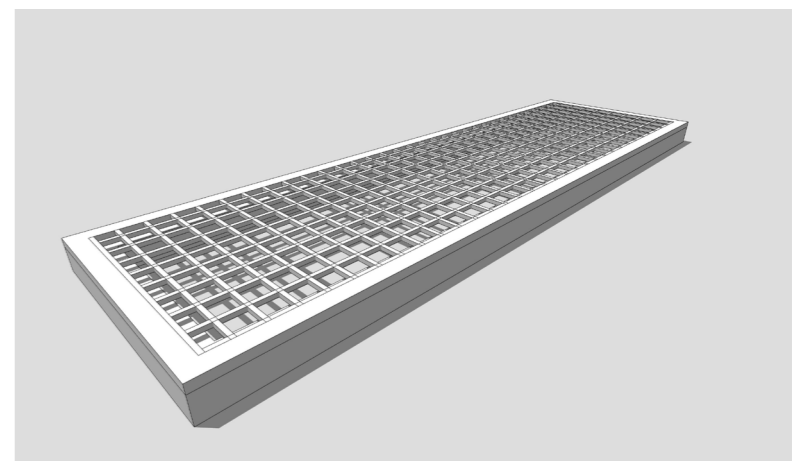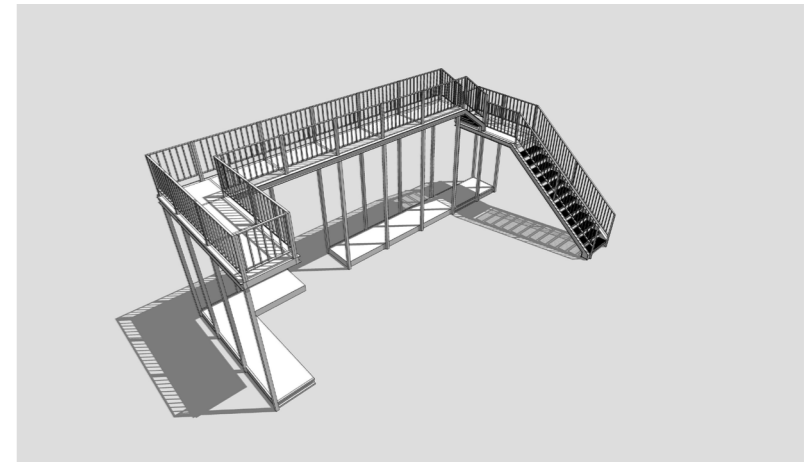

UNCLE VANYA		
TEATRO CARIGNANO		
DIRECTOR: KRISZTA SZEKELY SET DESIGNER: RENATO CSEH		
DETAIL: TERRARIUM CEILING TOP		
DWG NUMBER	SCALE	PAPER SIZE
120	1:50	A3